



Legende

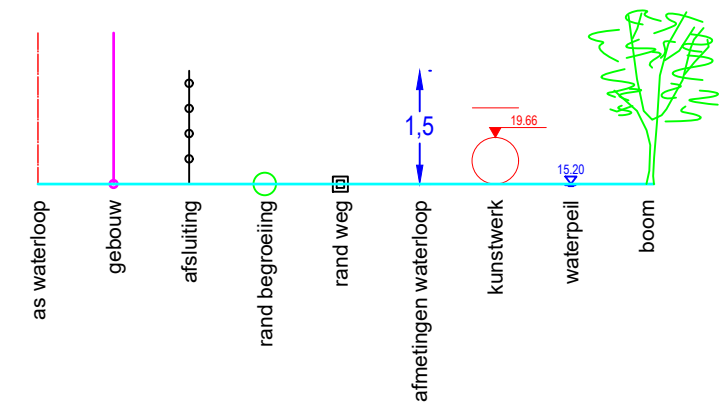

DWARSPROFIEL 1

Hsch 1/100  
Lsch 1/100  
Vvlak 12 m T.A.W.

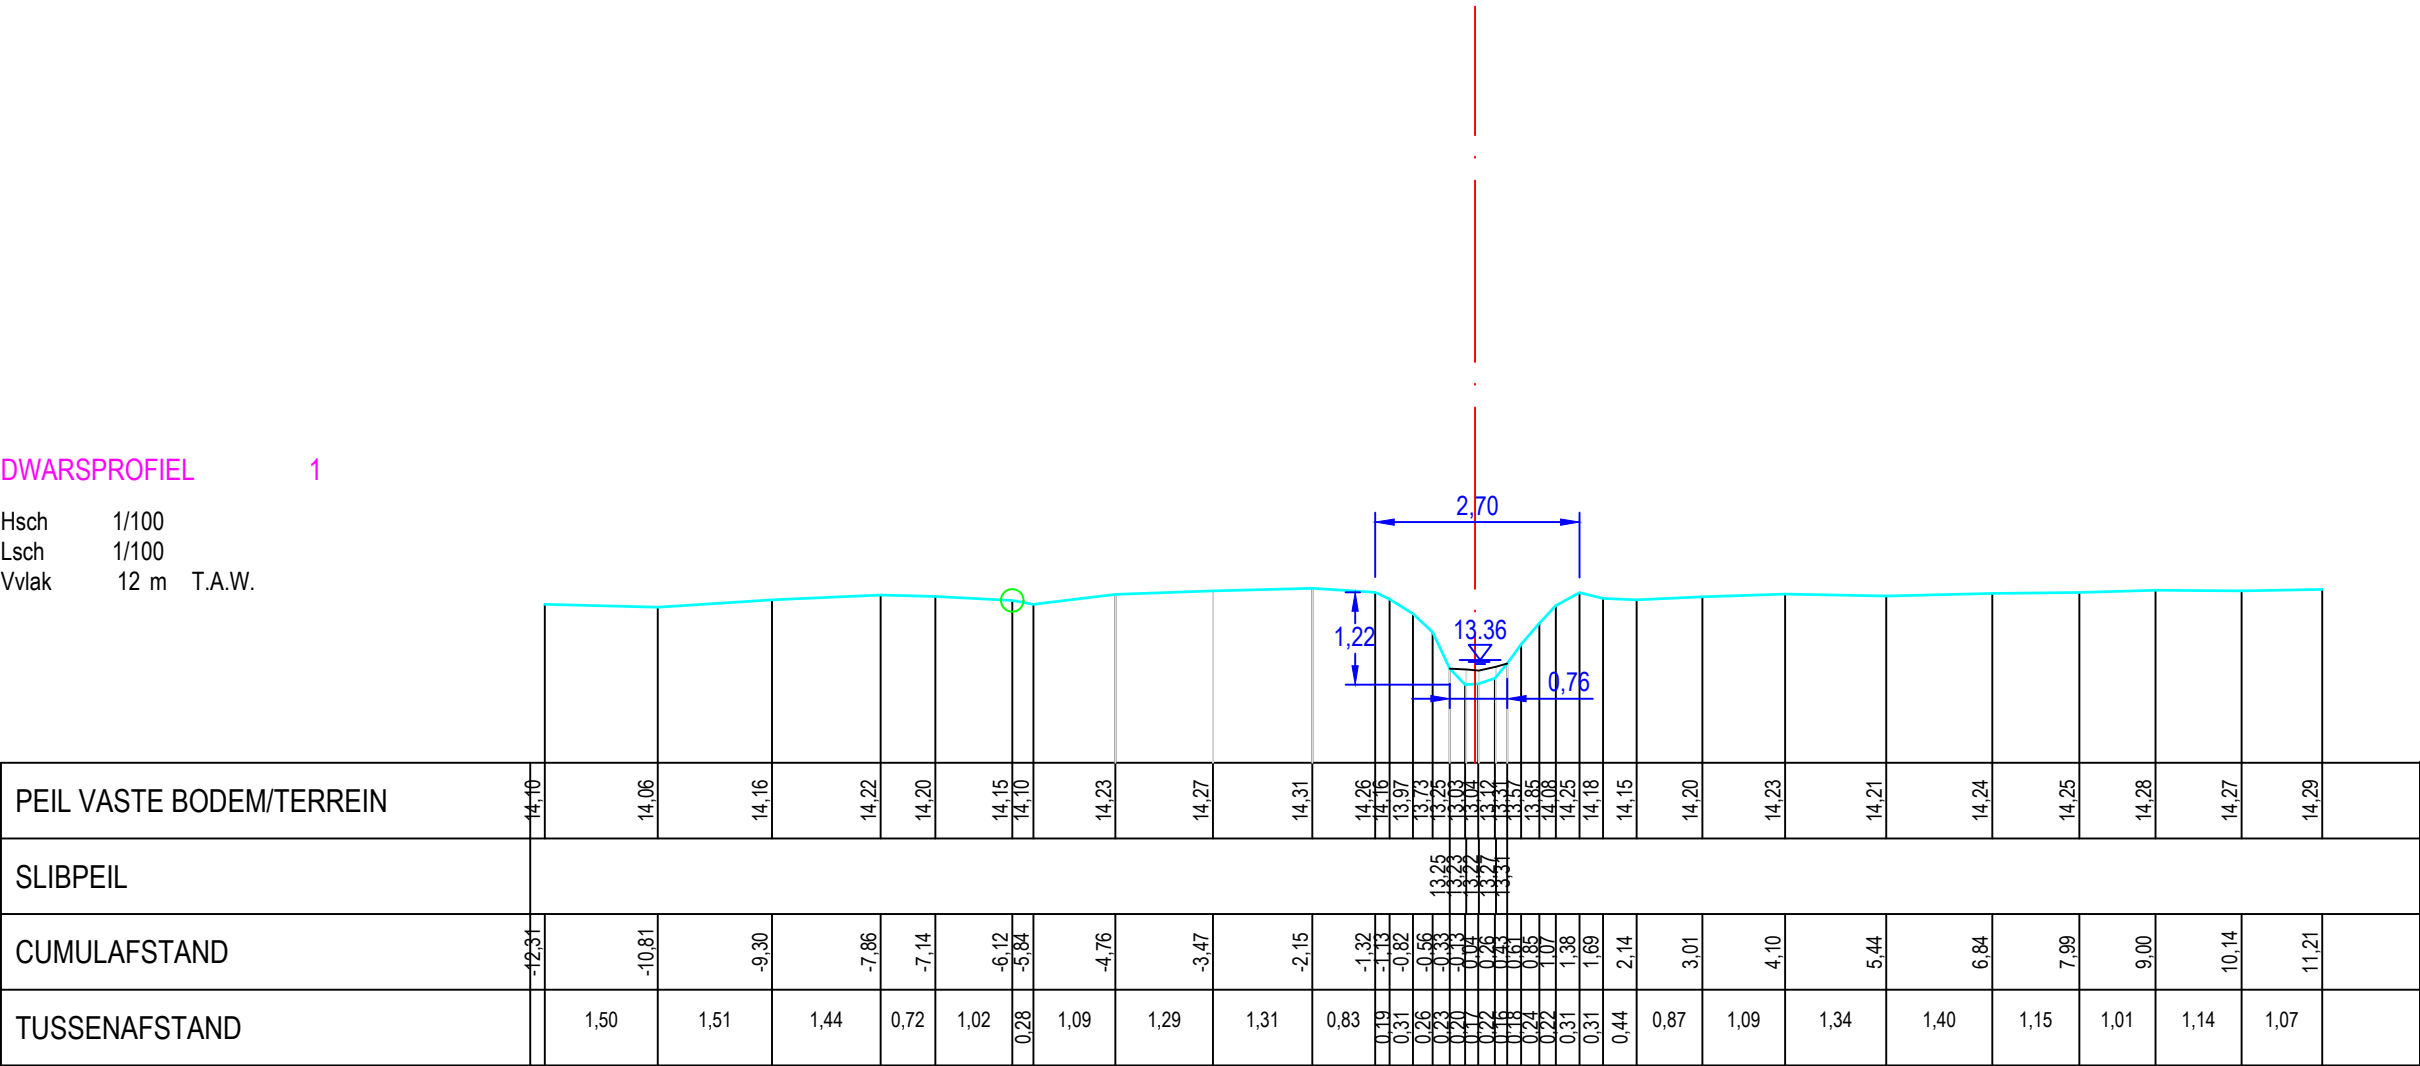

|                          |        
|--------------------------|--------|--------|-------|-------|-------|-------|-------|-------|-------|-------|-------|-------|-------|-------|-------|-------|-------|-------|-------|-------|-------|-------|-------|-------|-------|-------|-------|-------|-------|-------|-------|
| PEIL VASTE BODEM/TERREIN | 14.10  | 14.06  | 14.16 | 14.22 | 14.20 | 14.15 | 14.10 | 14.23 | 14.27 | 14.31 | 14.26 | 14.16 | 13.97 | 13.73 | 13.25 | 13.03 | 13.12 | 13.57 | 13.85 | 14.08 | 14.25 | 14.18 | 14.15 | 14.20 | 14.23 | 14.21 | 14.24 | 14.25 | 14.28 | 14.27 | 14.29 |
| TUSSENAFSTAND            |        | 1.50   | 1.51  | 1.44  | 0.72  | 1.02  | 0.28  | 1.09  | 1.29  | 1.31  | 0.83  | 0.19  | 0.31  | 0.26  | 0.18  | 0.17  | 0.22  | 0.16  | 0.24  | 0.22  | 0.31  | 0.31  | 0.44  | 0.87  | 1.09  | 1.34  | 1.40  | 1.15  | 1.01  | 1.14  | 1.07  |

Gemeente Kampenhout

B2088

Torfbroekleibeeek

VHAG: 6682

Locatie atlaspunt (LB72): X-coördinaat: 161452,0054 Y-coördinaat: 180864,8439

DWARSPROFIELPLAN

Atlaspunt - 036  
Datum opmeting: 9/01/2020  
Schaal: 1/100

