


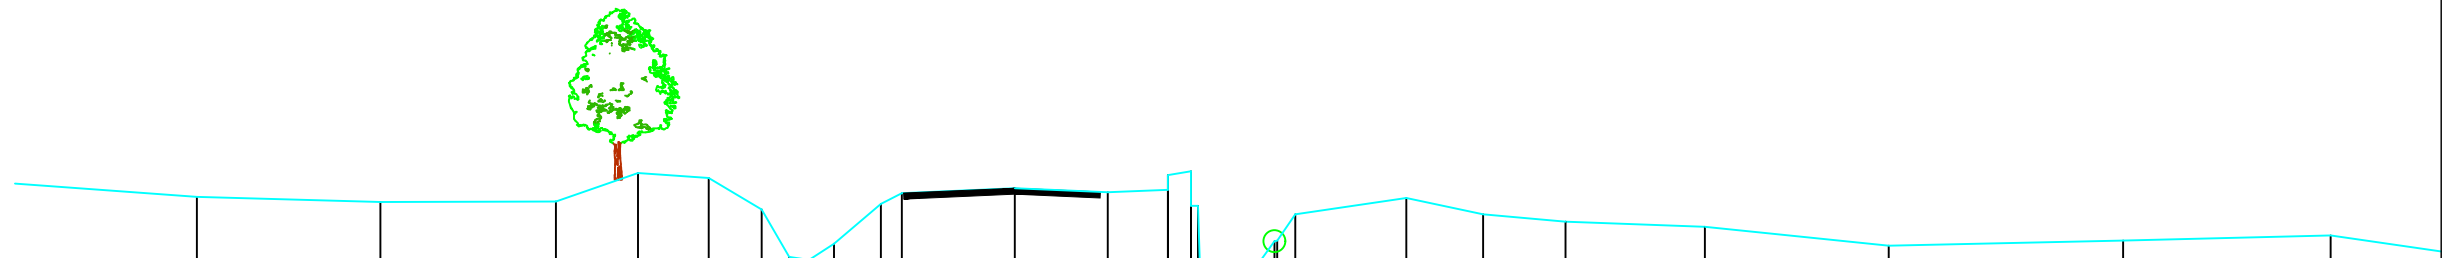

10

2 P.K. 0.04746



MATEN TERREIN	41.41	41.35	41.35	41.73	41.66	41.24	40.62	40.58	40.79	41.32	41.46	41.53	41.47	41.70	41.75	40.45	40.59	40.83	41.18	41.40	41.18	41.08	41.02	40.77	40.84	40.90	
TUSSENAFSTANDEN TERREIN	2.46	2.43	2.32	1.09	0.94	0.70	0.36	0.26	0.33	0.62	0.28	1.49	1.23	0.79	0.31	0.36	0.45	0.17	0.24	1.47	1.02	1.09	1.84	2.43	3.10	2.75	2.07
GEKUMULEERDE AFSTANDEN TERREIN	-13.64	-11.21	-8.89	-7.81	-6.87	-6.17	-5.81	-5.54	-5.21	-4.59	-4.31	-2.82	-1.59	-0.80	-0.49	-0.01	0.44	0.63	0.89	2.36	3.38	4.46	6.31	8.74	11.84	14.59	
MATEN SLIB																											
TUSSENAFSTANDEN SLIB	20.75																										
GEKUMULEERDE AFSTANDEN SLIB	20.10																										

B1082

Varenbergbeek

Locatie ataspunt (LB72): X-coördinaat: 138162,3024 Y-coördinaat: 168120,9099

Atlaspunt - 002
Datum opmeting: 1/04/2002
Schaal: 1/100

