


Legende

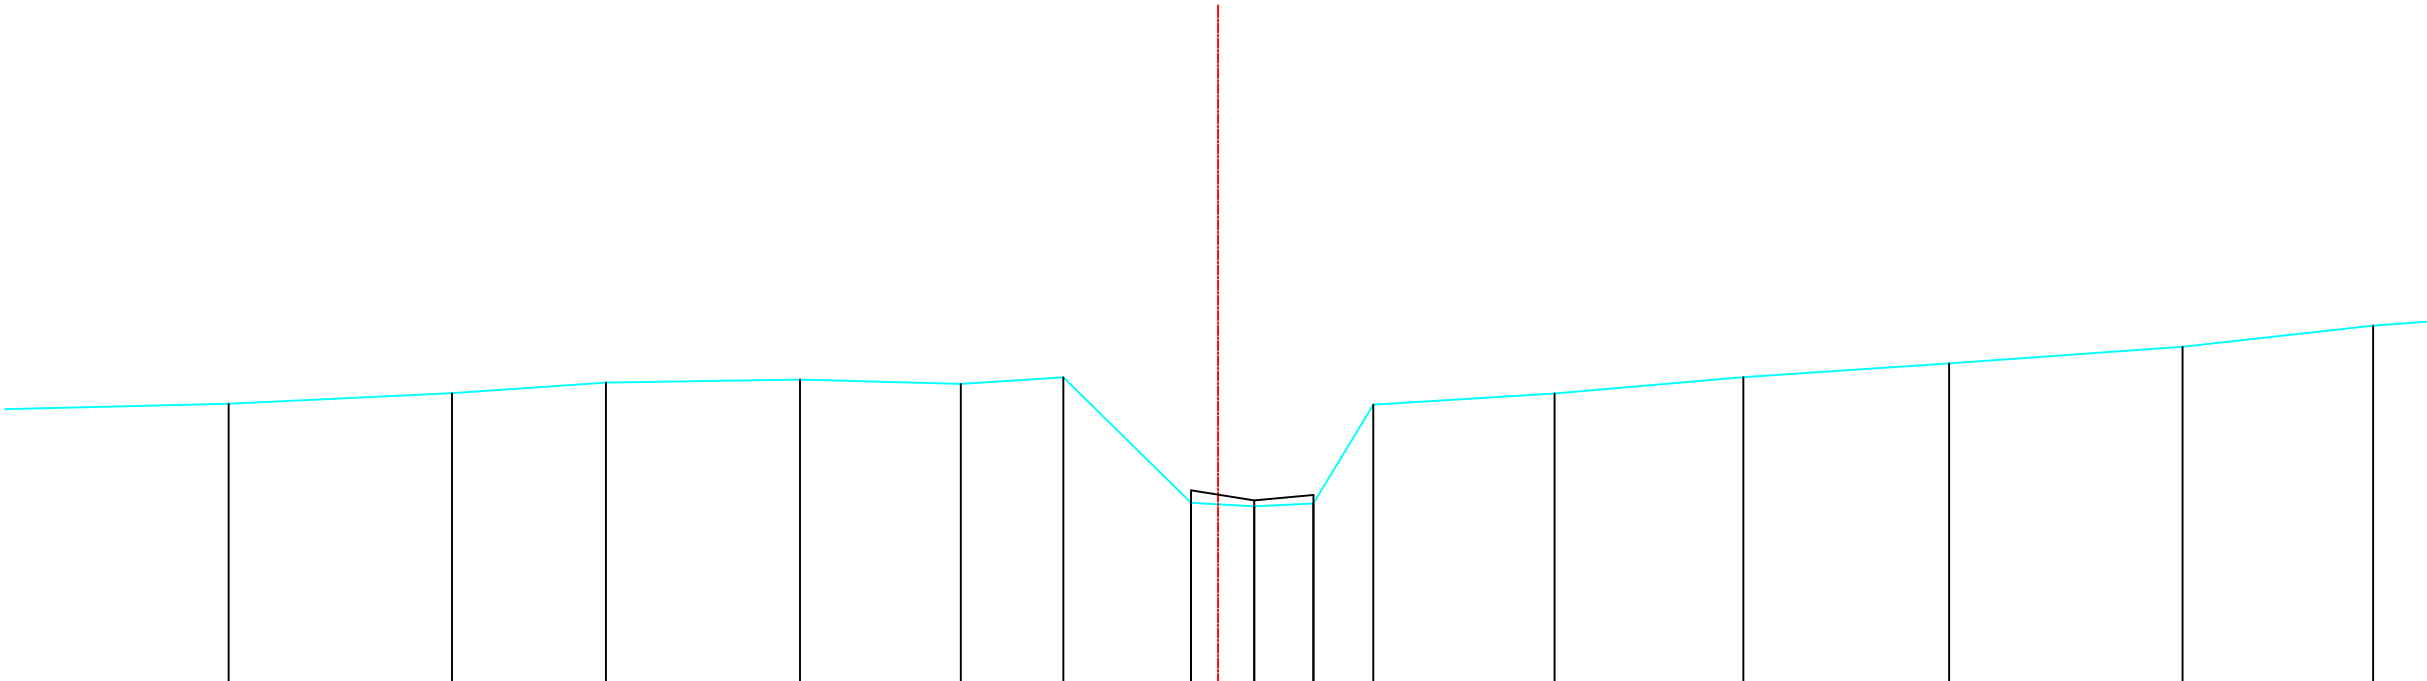

Bestaande hoogten Vaste bodem	13.73	13.87	14.01	14.05	13.99	14.08	12.42	12.38	12.41	13.72	13.87	14.08	14.27	14.49	14.77
Slibbodem							12.59	12.46	12.53						
Tussenafstanden	3.09	2.95	2.04	2.57	2.13	1.36	1.69	0.84	0.78	0.79	2.40	2.50	2.72	3.09	2.52
Samengetelde afstanden	-13.09	-10.13	-8.10	-5.53	-3.40	-2.05	-0.36	0.48	1.26	2.05	4.45	6.95	9.67	12.76	15.28

Gemeente Steenokkerzeel

B2090

Veerlebeek

VHAG: 6606

Locatie atlaspunt (LB72): X-coördinaat: 160062,4873 Y-coördinaat: 180101,9109

DWARSPROFIELPLAN

Atlaspunt - 011
Datum opmeting: 1/01/2000
Schaal: 1/100

