
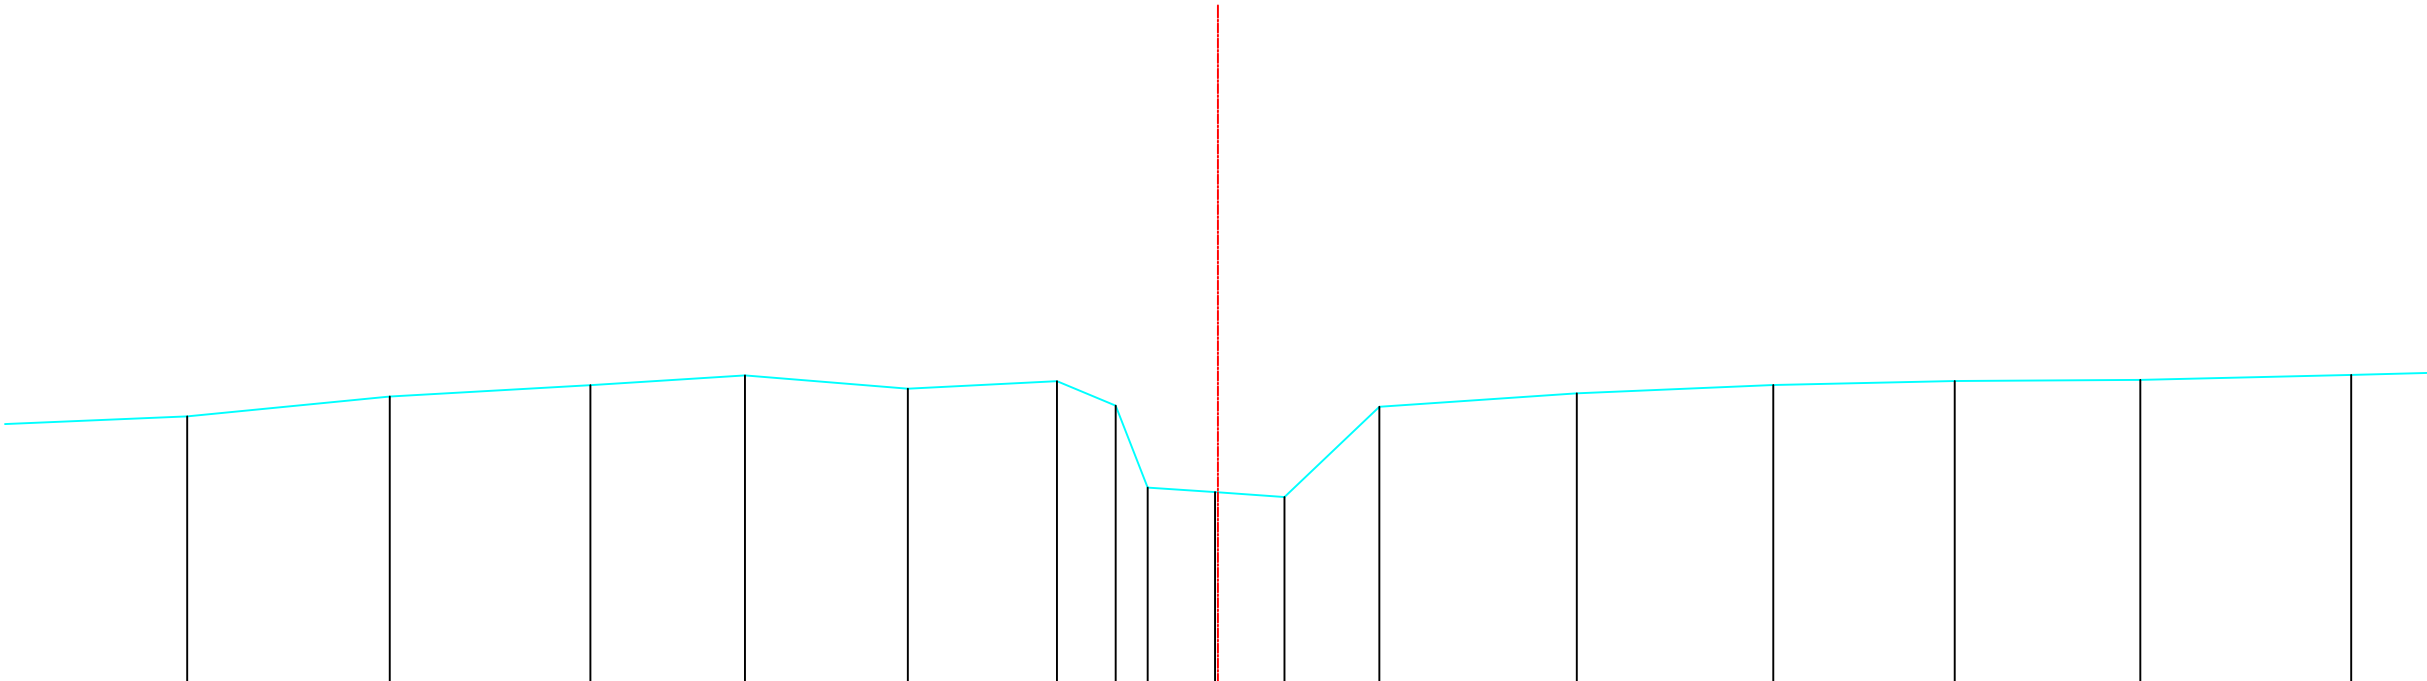


Legende

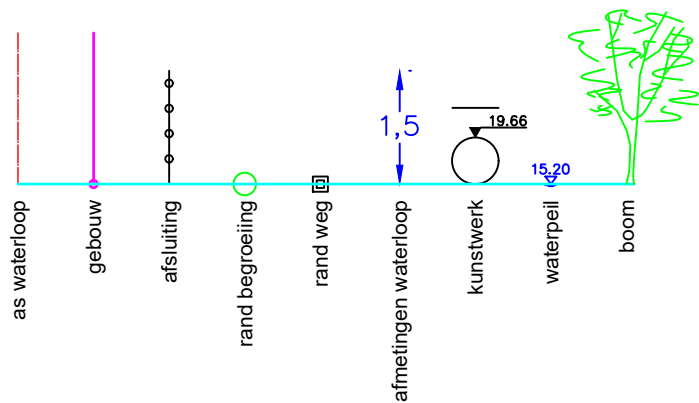

|                                  |        |        |       |       |       |       |       |       |       |       |       |       |       |       |       |       |
|----------------------------------|--------|--------|-------|-------|-------|-------|-------|-------|-------|-------|-------|-------|-------|-------|-------|-------|
| Bestaande hoogten<br>Vaste bodem | 13.57  | 13.83  | 13.98 | 14.11 | 13.93 | 14.03 | 13.71 | 12.62 | 12.56 | 12.50 | 13.69 | 13.87 | 13.98 | 14.03 | 14.05 | 14.11 |
| Slibbodem                        |        |        |       |       |       |       |       |       |       |       |       |       |       |       |       |       |
| Tussenafstanden                  | 3.02   | 2.68   | 2.66  | 2.04  | 2.15  | 1.97  | 0.78  | .42   | 0.89  | 0.92  | 1.25  | 2.61  | 2.60  | 2.40  | 2.45  | 2.79  |
| Samengetelde afstanden           | -13.64 | -10.96 | -8.30 | -6.26 | -4.10 | -2.13 | -1.35 | -.93  | -.04  | 0.88  | 2.13  | 4.75  | 7.35  | 9.75  | 12.20 | 14.99 |

Gemeente Steenokkerzeel

B2090

Veerlebeek

VHAG: 6606

Locatie ataspunt (LB72): X-coördinaat: 160029,5711 Y-coördinaat: 180056,0332

DWARSPROFIELPLAN

Ataspunt - 012  
Datum opmeting: 1/01/2000  
Schaal: 1/100

