


Legende

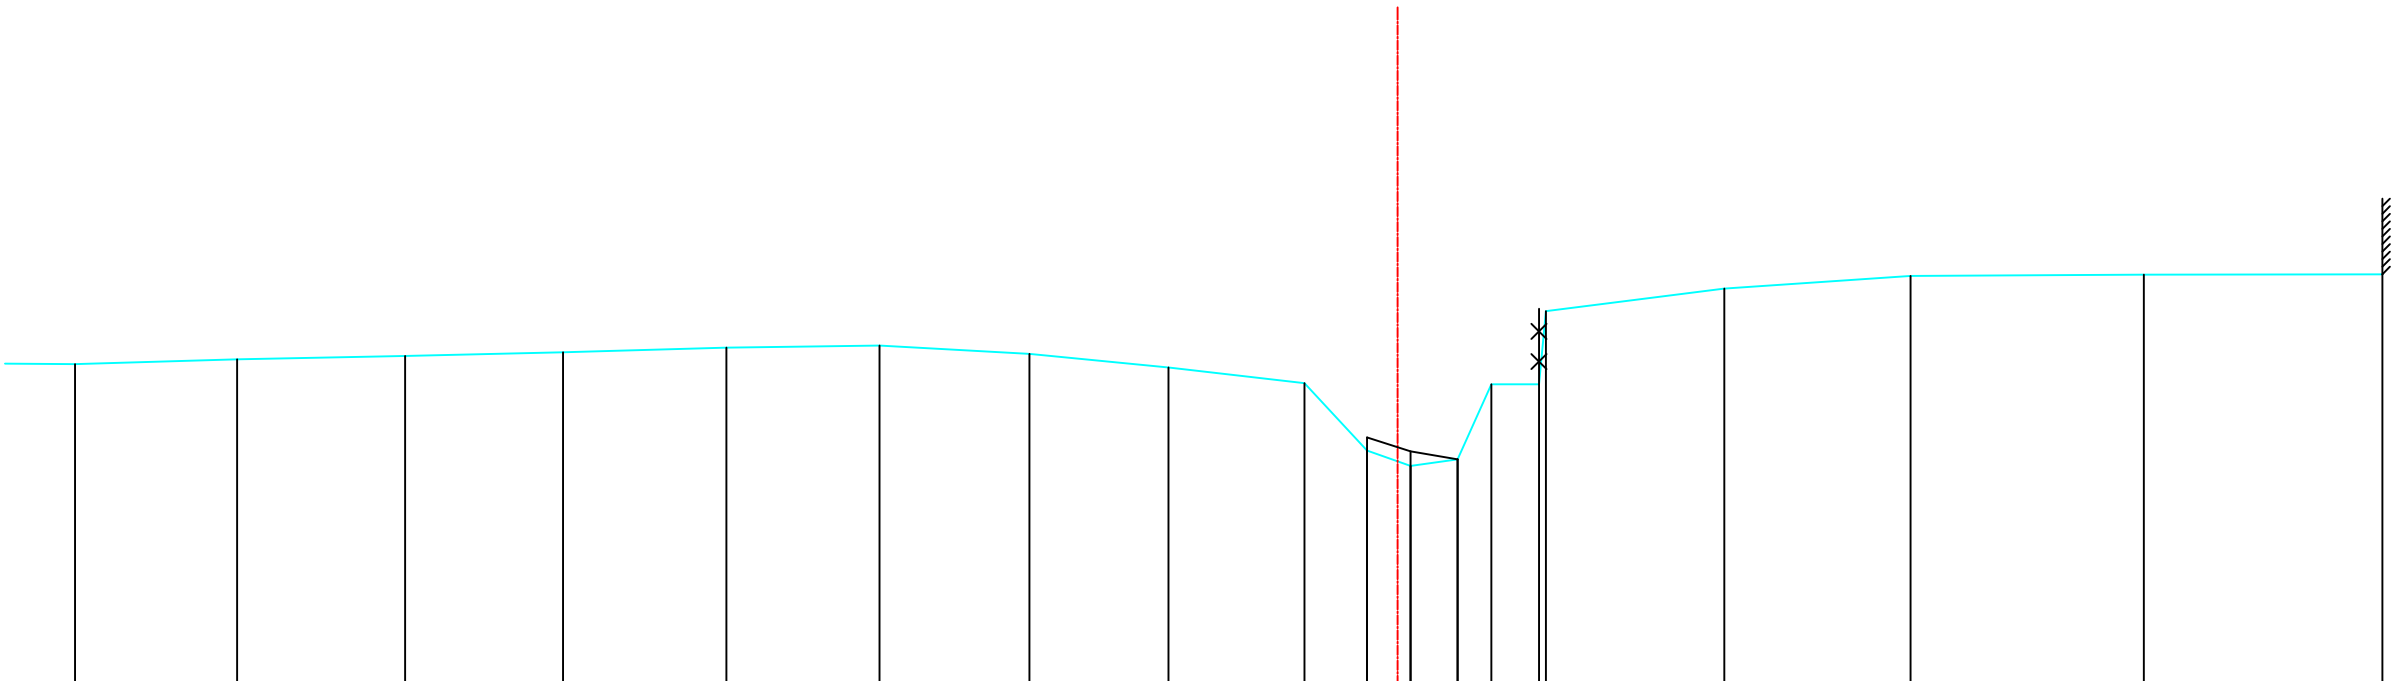

Bestaande hoogten Vaste bodem	14.28	14.35	14.39	14.44	14.50	14.53	14.42	14.24	14.03	13.14	12.94	13.02	14.02	14.02	14.98	15.28	15.45	15.47	15.47
Slibbodem										13.31	13.13	13.02							
Tussenafstanden		2.14	2.22	2.09	2.16	2.03	1.98	1.84	1.80	0.83	.57	0.62	.45	0.63	2.36	2.46	3.09	3.16	
Samengetelde afstanden	-17.50	-15.35	-13.13	-11.04	-8.88	-6.85	-4.87	-3.03	-1.23	-40	0.17	0.79	1.24	1.87	1.96	4.32	6.78	9.87	13.03

Gemeente Steenokkerzeel

B2090 **Veerlebeek**

VHAG: 6606

Locatie atlaspunt (LB72): X-coördinaat: 159764,5458 Y-coördinaat: 179675,5066

DWARSPROFIELPLAN

Atlaspunt - 021
Datum opmeting: 1/01/2000
Schaal: 1/100

