
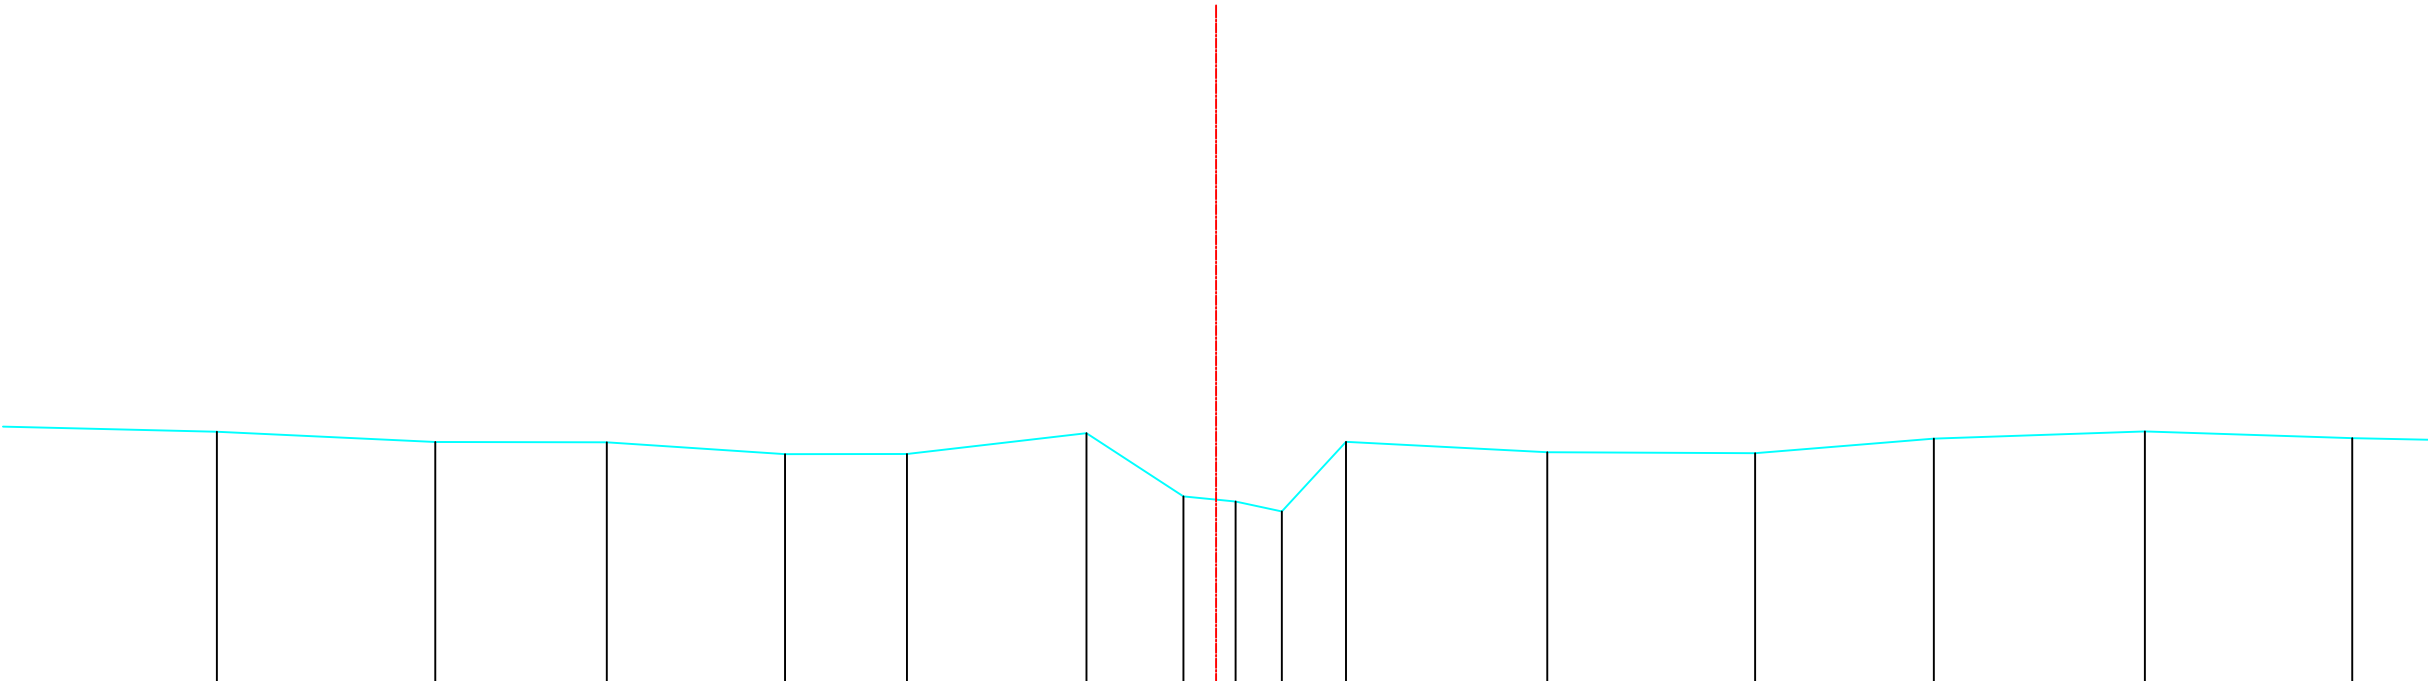


Legende

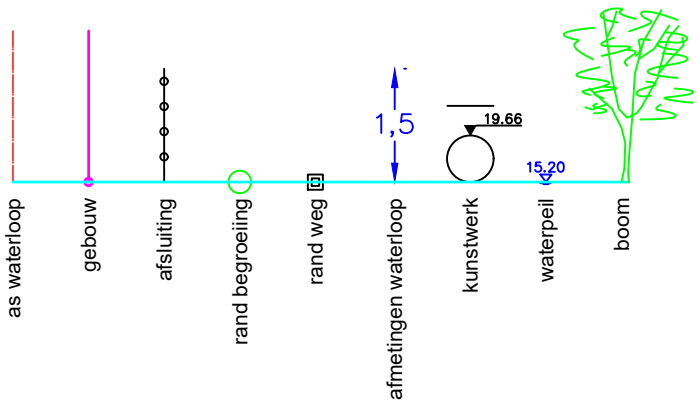

|                                  |        |        |       |       |       |       |       |       |       |       |       |       |       |       |       |
|----------------------------------|--------|--------|-------|-------|-------|-------|-------|-------|-------|-------|-------|-------|-------|-------|-------|
| Bestaande hoogten<br>Vaste bodem | 16.36  | 16.23  | 16.22 | 16.07 | 16.07 | 16.34 | 15.51 | 15.44 | 15.31 | 16.23 | 16.09 | 16.08 | 16.27 | 16.37 | 16.28 |
| Slibbodem                        |        |        |       |       |       |       |       |       |       |       |       |       |       |       |       |
| Tussenafstanden                  | 3.70   | 2.89   | 2.27  | 2.36  | 1.61  | 2.38  | 1.28  | 0.69  | 0.61  | 0.85  | 2.66  | 2.75  | 2.36  | 2.79  | 2.74  |
| Samengetelde afstanden           | -13.22 | -10.33 | -8.06 | -5.70 | -4.09 | -1.71 | -0.43 | 0.26  | 0.87  | 1.72  | 4.38  | 7.13  | 9.50  | 12.29 | 15.03 |

Gemeente Steenokkerzeel

**B2090** **Veerlebeek**

VHAG: 6606

Locatie atlaspunt (LB72): X-coördinaat: 159518,4985 Y-coördinaat: 179348,3708

DWARSPROFIELPLAN

Atlaspunt - 031  
Datum opmeting: 1/01/2000  
Schaal: 1/100

