


Legende

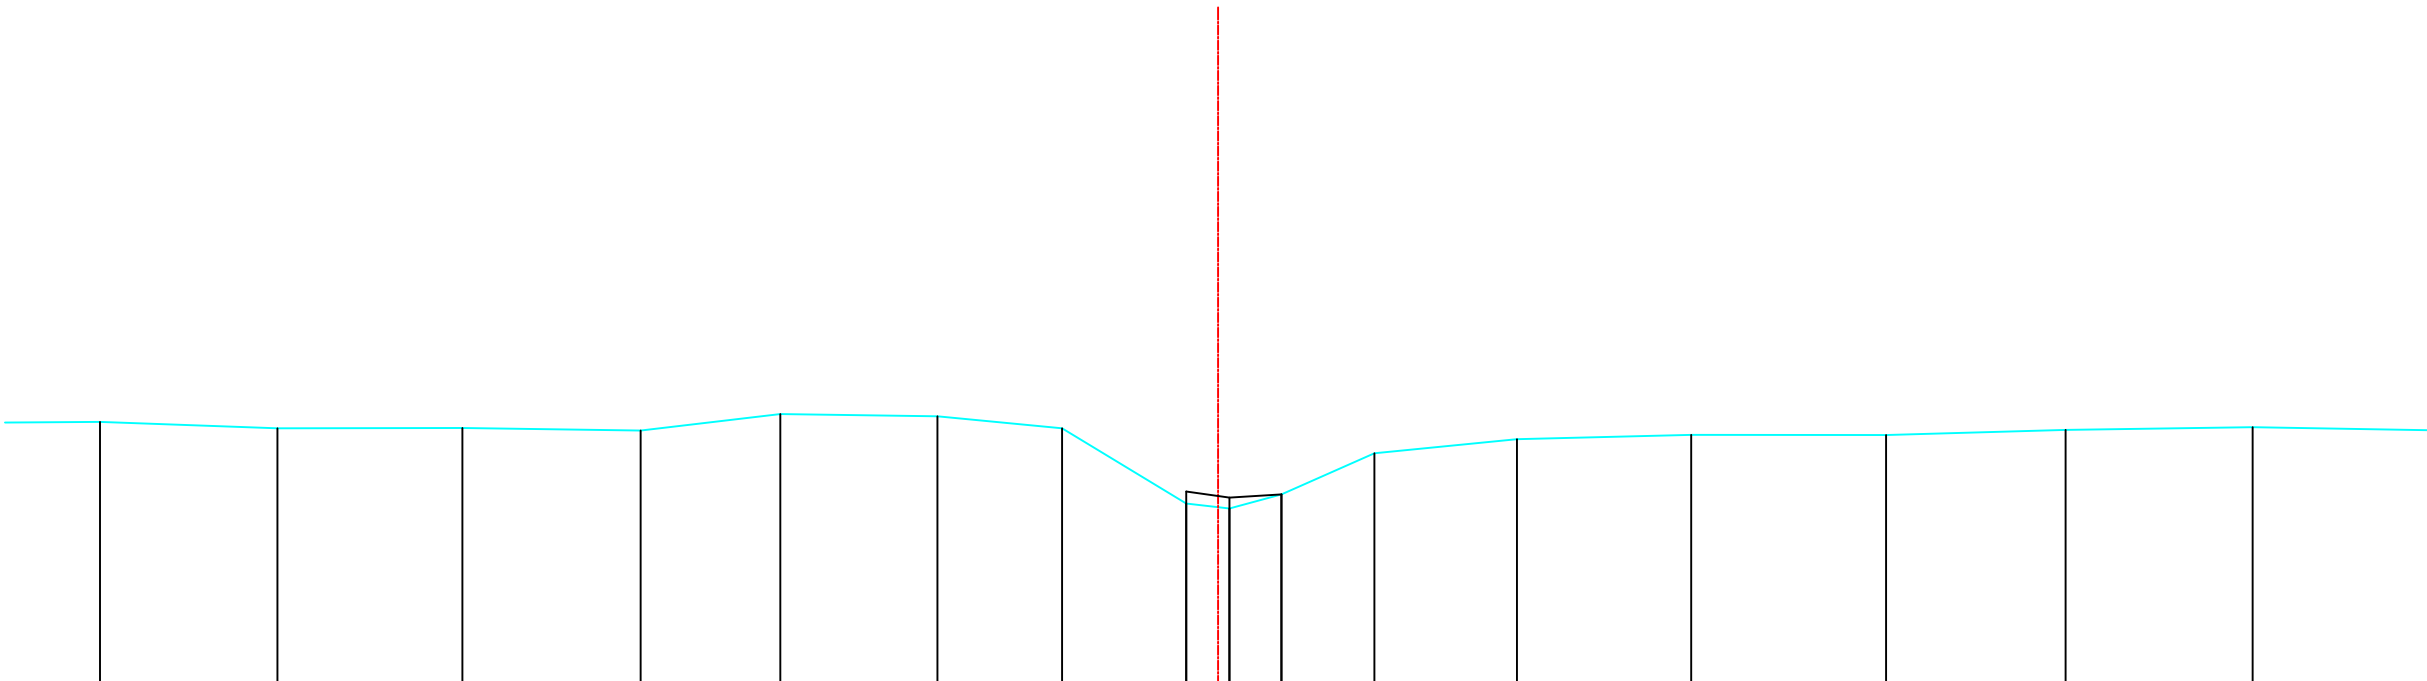

Bestaande hoogten Vaste bodem	19.52	19.43	19.44	19.41	19.62	19.59	19.44	18.44	18.37	18.56	19.10	19.29	19.35	19.35	19.41	19.45	19.41
Slibbodem								18.60	18.52	18.56							
Tussenafstanden	35	2.35	2.45	2.36	1.85	2.08	1.65	1.64	.57	0.69	1.23	1.89	2.30	2.58	2.37	2.47	2.33
Samengetelde afstanden	-14.79	-12.44	-10.00	-7.64	-5.79	-3.71	-2.06	-.42	0.15	0.84	2.07	3.95	6.26	8.84	11.21	13.69	16.02

Gemeente Steenokkerzeel

B2090

Veerlebeek

VHAG: 6606

Locatie atlaspunt (LB72): X-coördinaat: 159126,0409 Y-coördinaat: 179060,132

DWARSPROFIELPLAN

Atlaspunt - 041
Datum opmeting: 1/01/2000
Schaal: 1/100

