


Legende

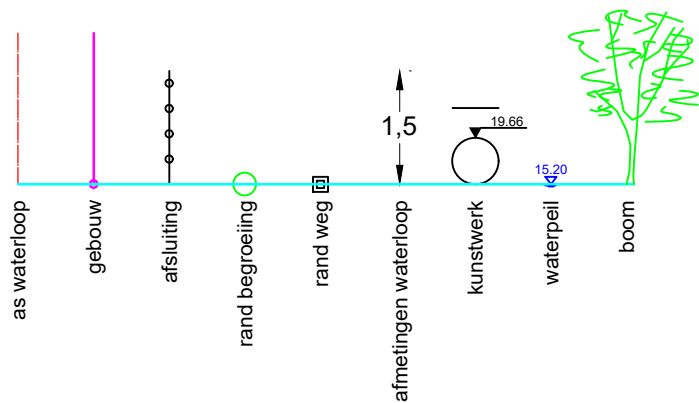

Dwarsprofiel 5
Vergelijkingsvlak 47.00 m T.A.W.
0+97.64

Peil vaste bodem	-49.45	-49.56	-49.42	-48.94	-48.32	-48.25	-48.33	-49.22	-49.58	-49.57
Slibpeil					47.26	47.26	47.26			
Tussenafstand		7.45	2.17	0.83	0.42	0.18	0.28	0.27	0.69	8.23
Afstand tot as	-11.06	-3.61	-1.44	-0.61	-0.18	-0.00	-0.28	-0.55	-1.25	-9.47

Gemeente Tienen

B4038 **VISSENGRACHT**

VHAG: 7632

Locatie atlaspunt (LB72): X-coördinaat: 192825.61 Y-coördinaat: 164304.11

DWARSPROFIELPLAN

Atlaspunt - 005
Datum opmeting: 25/11/2021
Schaal: 1/100

