



Legende

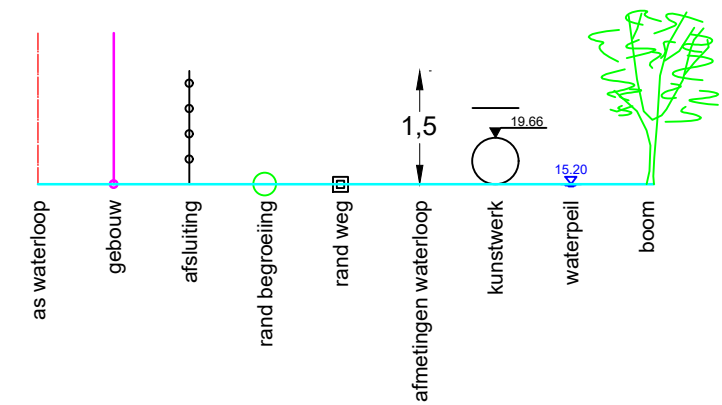

Dwarsprofiel 7
Vergelijkingsvlak 48.00 m T.A.W.
1+79.28

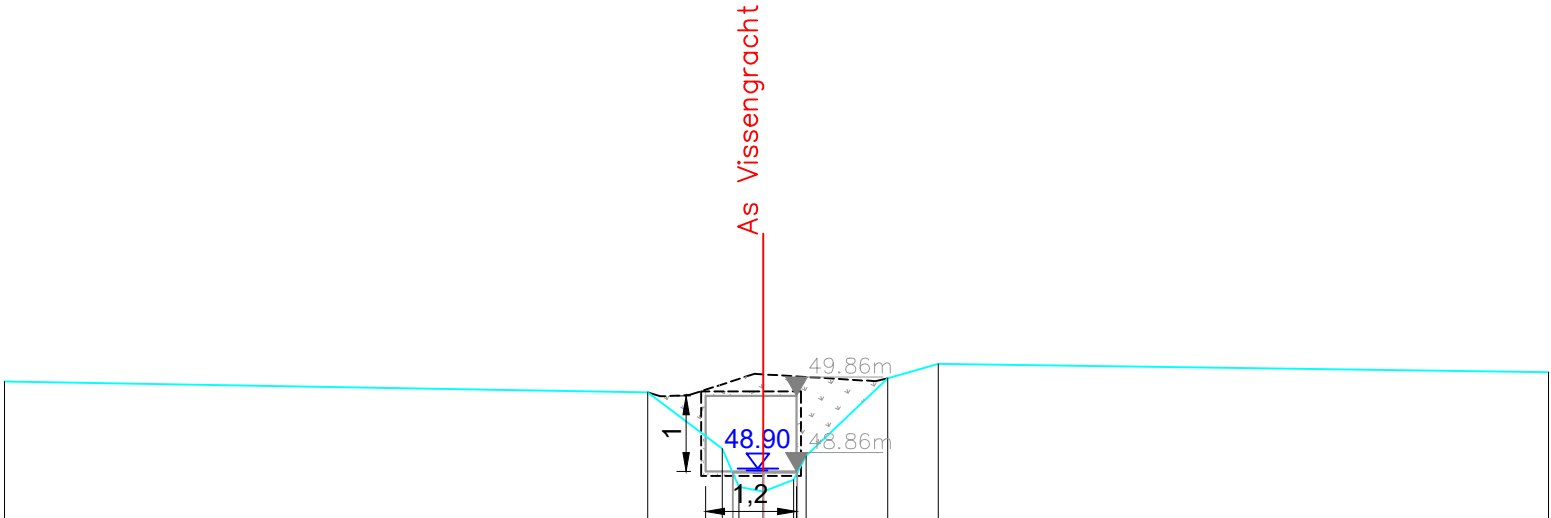

Peil vaste bodem	-50.05	-49.90	-49.16	-48.65	-50.09	-50.28	-50.17
Slibpeil			48.84	48.84			
Tussenafstand		8.51	0.99	0.22	0.32	0.40	0.17
Afstand tot as	-10.04	-1.53	-0.54	-0.32	-0.00	-0.40	-0.56

Gemeente Tienen

B4038

VISSENGRACHT

VHAG: 7632

Locatie atlaspunt (LB72): X-coördinaat: 192759.56 Y-coördinaat: 164351.91

DWARSPROFIELPLAN

Atlaspunt - 007
Datum opmeting: 25/11/2021
Schaal: 1/100

