



Legende

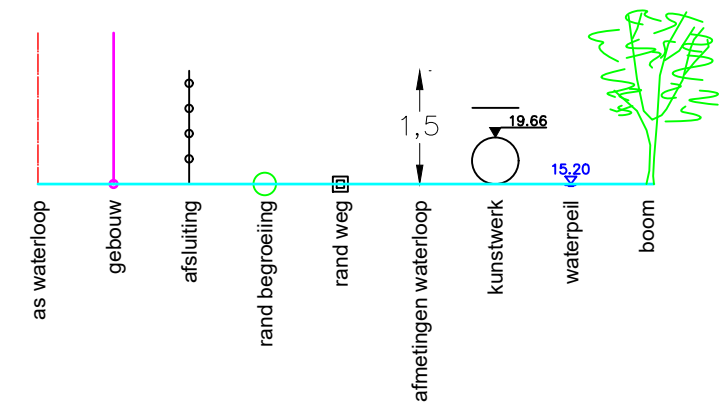

Dwarsprofiel 4
Vergelijkingsvlak 45.00 m T.A.W.
1+52.94

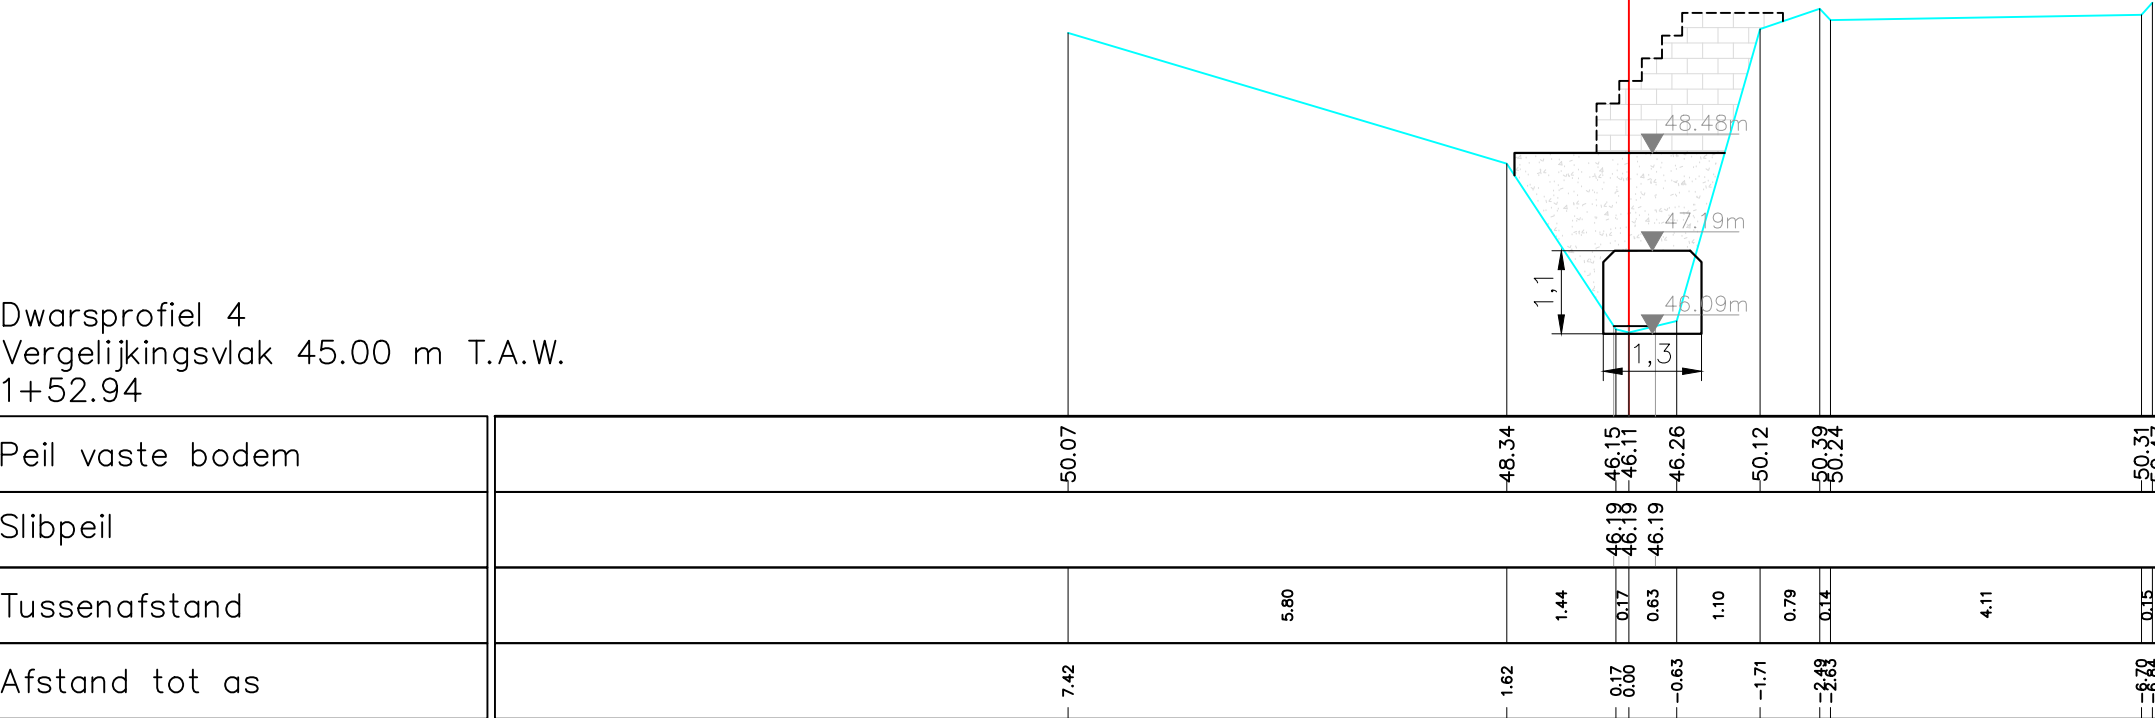

Peil vaste bodem	-50.07	48.34	46.15	46.11	46.26	-50.12	-50.39	-50.24	-50.31	50.47
Slibpeil			48.18	46.19	46.19					
Tussenafstand		5.80	1.44	0.17	0.63	1.10	0.79	0.14	4.11	0.15
Afstand tot as	-7.42	-1.62	-0.17	-0.63	-1.71	-2.49	-2.69	-6.70	-6.64	

Gemeente Bertem

B2142 **Vloetgracht**

VHAG: 6980

Locatie atlaspunt (LB72): X-coördinaat: 166027.772 Y-coördinaat: 171804.509

DWARSPROFIELPLAN

Atlaspunt - 015
Datum opmeting: 05/03/2021
Schaal: 1/100

