


Legende



Dwarsprofiel 16
Vergelijkingsvlak 48.00 m T.A.W.
6+71.32

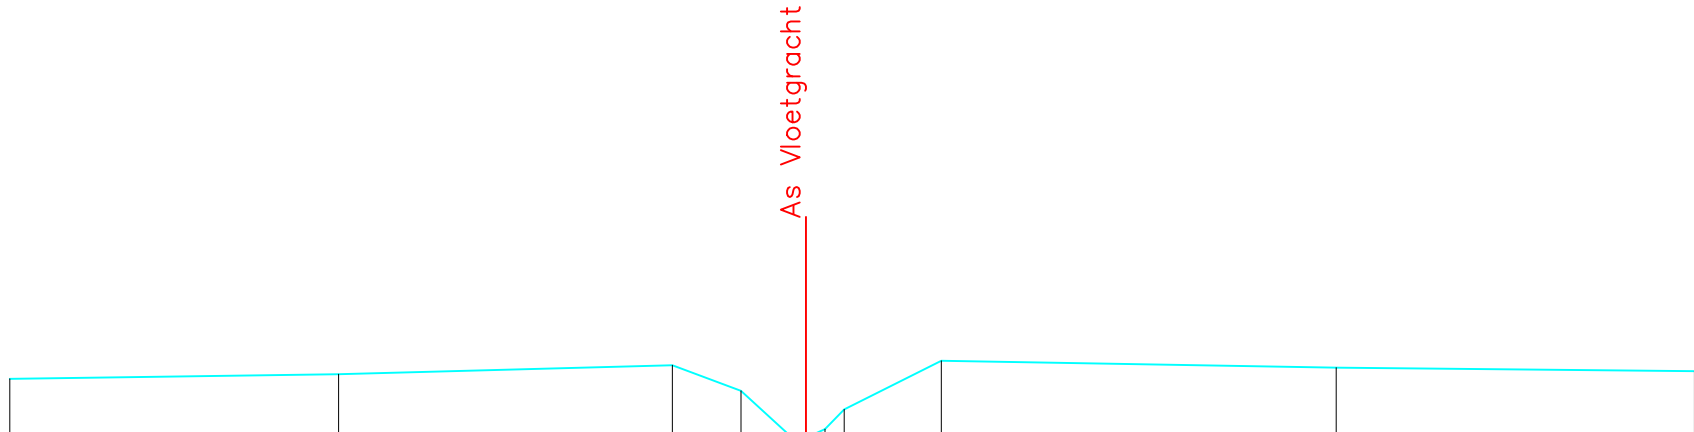

Peil vaste bodem	-49.86	-49.92	-50.04	-49.70	-49.10	-49.08	-49.19	-49.45	-50.10	-50.00	-49.96
Slibpeil					49.13	49.13	49.13	49.13			
Tussenafstand		4.35	4.41	0.91	0.65	0.21	0.25	0.25	1.28	5.22	4.74
Afstand tot as	-10.53	-6.18	-1.77	-0.86	-0.21	-0.00	-0.25	-0.50	-1.79	-7.01	-11.75

Gemeente Bertem

B2142 **Vloetgracht**

VHAG: 6980

Locatie atlaspunt (LB72): X-coördinaat: 165664.264 Y-coördinaat: 171985.033

DWARSPROFIELPLAN

Atlaspunt - 027
Datum opmeting: 05/03/2021
Schaal: 1/100

