


Legende

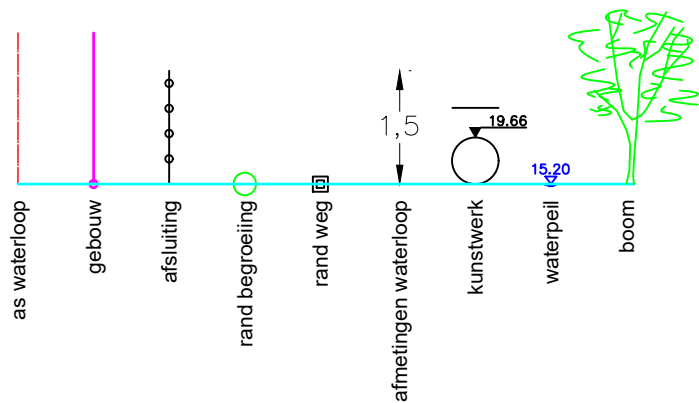

Dwarsprofiel 24
Vergelijkingsvlak 50.00 m T.A.W.
9+96.92

Peil vaste bodem	-52.44	-52.49	-52.45	-51.74	-51.30	-51.27	-51.38	-51.74	-52.11	-52.13
Slibpeil				51.35	51.35	51.35	51.35			
Tussenafstand		4.49	1.86	1.54	0.32	0.28	0.27	0.46	0.96	0.41
Afstand tot as	8.50	4.00	2.14	0.60	0.28	0.00	-0.27	-0.73	-1.69	-2.10

Gemeente Bertem

B2142 Vloetgracht

VHAG: 6980

Locatie atlaspunt (LB72): X-coördinaat: 165353.324 Y-coördinaat: 172021.473

DWARSPROFIELPLAN

Atlaspunt - 035
Datum opmeting: 05/03/2021
Schaal: 1/100

