



Legende

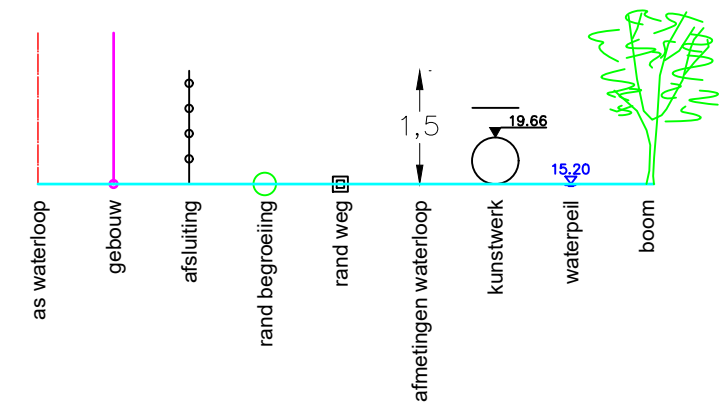

Dwarsprofiel 25
Vergelijkingsvlak 51.00 m T.A.W.
10+40.77

Peil vaste bodem	-52.75-52.82-52.89-51.96-51.74-51.64-51.71-51.70-51.90-52.05									
Slibpeil	51.7151.7151.7151.7151.7151.7151.7151.7151.7151.71									
Tussenafstand		4.18	0.82	1.96	0.46	0.39	0.33	0.24	0.32	0.04
Afstand tot as	7.77	3.62	2.80		0.85	0.39	0.00	-0.33	-0.57	-0.89

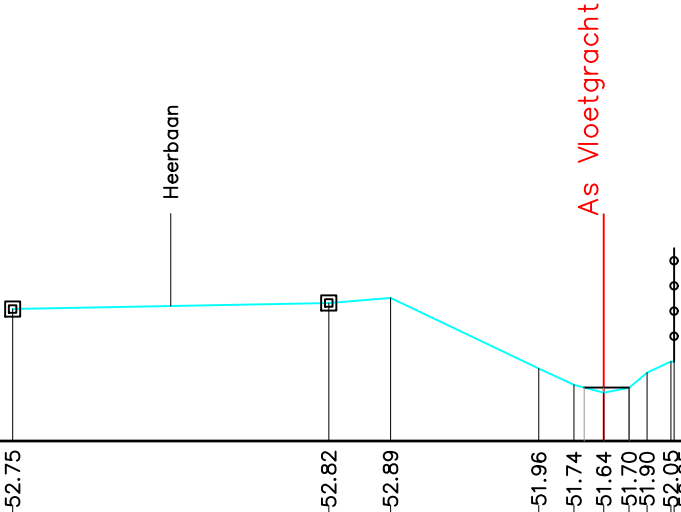

Gemeente Bertem

B2142

Vloetgracht

VHAG: 6980

Locatie atlaspunt (LB72): X-coördinaat: 165313.426 Y-coördinaat: 172003.392

DWARSPROFIELPLAN

Atlaspunt - 036
Datum opmeting: 05/03/2021
Schaal: 1/100

