


Legende

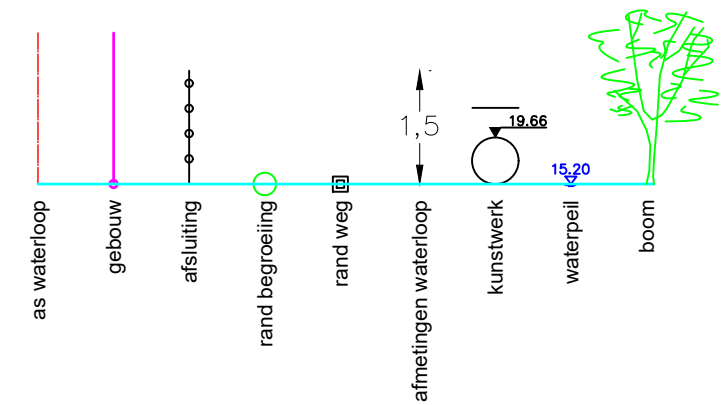

Dwarsprofiel 35
Vergelijkingsvlak 52.00 m T.A.W.
13+90.60

Peil vaste bodem	-54.22	-54.26	-54.31	-53.98	-53.73	-53.61	-53.70	-54.05	-54.40	-54.35	-54.29
Slibpeil				53.70	53.70	53.70	53.70				
Tussenafstand		3.90	4.43	1.26	0.26	0.37	0.16	0.31	0.65	4.32	4.32
Afstand tot as	-10.13	-6.26	-1.87	-0.62	-0.37	-0.09	-0.16	-0.46	-1.12	-5.43	-9.75

Gemeente Bertem

B2142 Vloetgracht

VHAG: 6980

Locatie atlaspunt (LB72): X-coördinaat: 165021.188 Y-coördinaat: 171840.577

DWARSPROFIELPLAN

Atlaspunt - 046
Datum opmeting: 05/03/2021
Schaal: 1/100

