


Legende



Dwarsprofiel 43
Vergelijkingsvlak 55.00 m T.A.W.
18+38.40

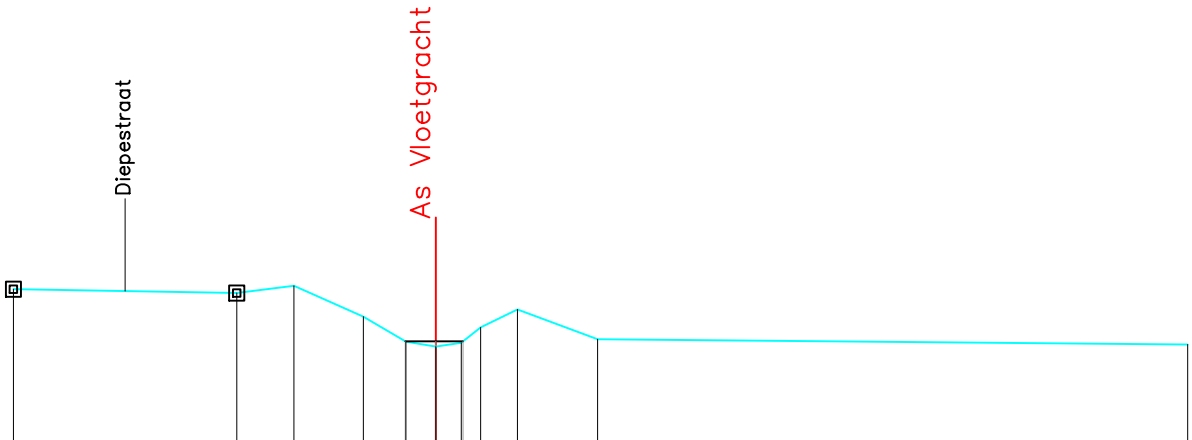

Peil vaste bodem	-57.05	-57.00	-57.10	-56.69	-56.36	-56.29	-56.34	-56.55	-56.78	-56.39	-56.32
Slibpeil					56.36	56.36	56.36				
Tussenafstand		2.95	0.76	0.92	0.56	0.39	0.34	0.26	0.49	1.06	7.81
Afstand tot as	- 5.58	- 2.63	- 1.88	- 0.96	- 0.39	- 0.00	- 0.34	- 0.59	- 1.08	- 2.14	- 9.95

Gemeente Bertem

B2142 **Vloetgracht**

VHAG: 6980

Locatie atlaspunt (LB72): X-coördinaat: 164604.297 Y-coördinaat: 171700.158

DWARSPROFIELPLAN

Atlaspunt - 054
Datum opmeting: 05/03/2021
Schaal: 1/100

