


Legende

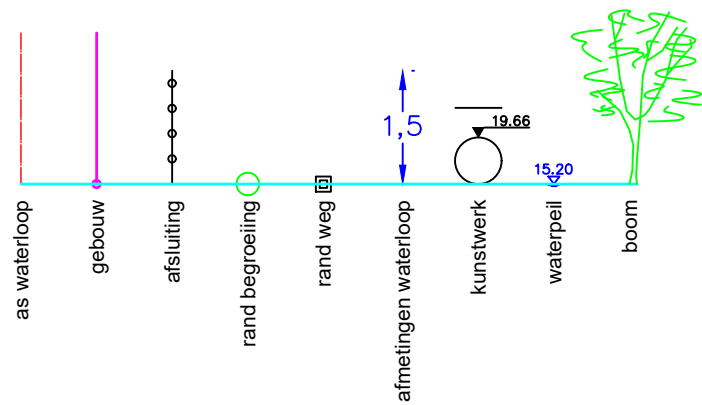

86	P.K.	3.56287
----	------	---------

MATEN TERREIN	66.18	66.17	66.17	66.29	66.43	65.29	65.37	66.08	66.44	67.08	67.34	67.61	67.90	68.01	67.91	67.99	68.06
TUSSENAFST. TERREIN		2.58	3.09	3.15	3.10	0.25	0.46	0.32	0.32	0.43	0.46	0.46	0.78	2.43	2.74	2.34	2.38
GEKUM. AFST. TERREIN	-13.02	-10.44	-7.35	-4.21	-1.10	-0.39	0.09	0.55	0.87	1.30	1.76	2.22	3.00	5.43	8.17	10.51	12.88

Gemeente Bertem

B2142

VHAG: 6980

Locatie atlaspunt (LB72):

Vloetgracht

DWARSPROFIELPLAN

Atlaspunt - 086

Datum opmeting: 1/12/1997

Schaal: 1/100

