


Legende



144 P.K. 5.35988

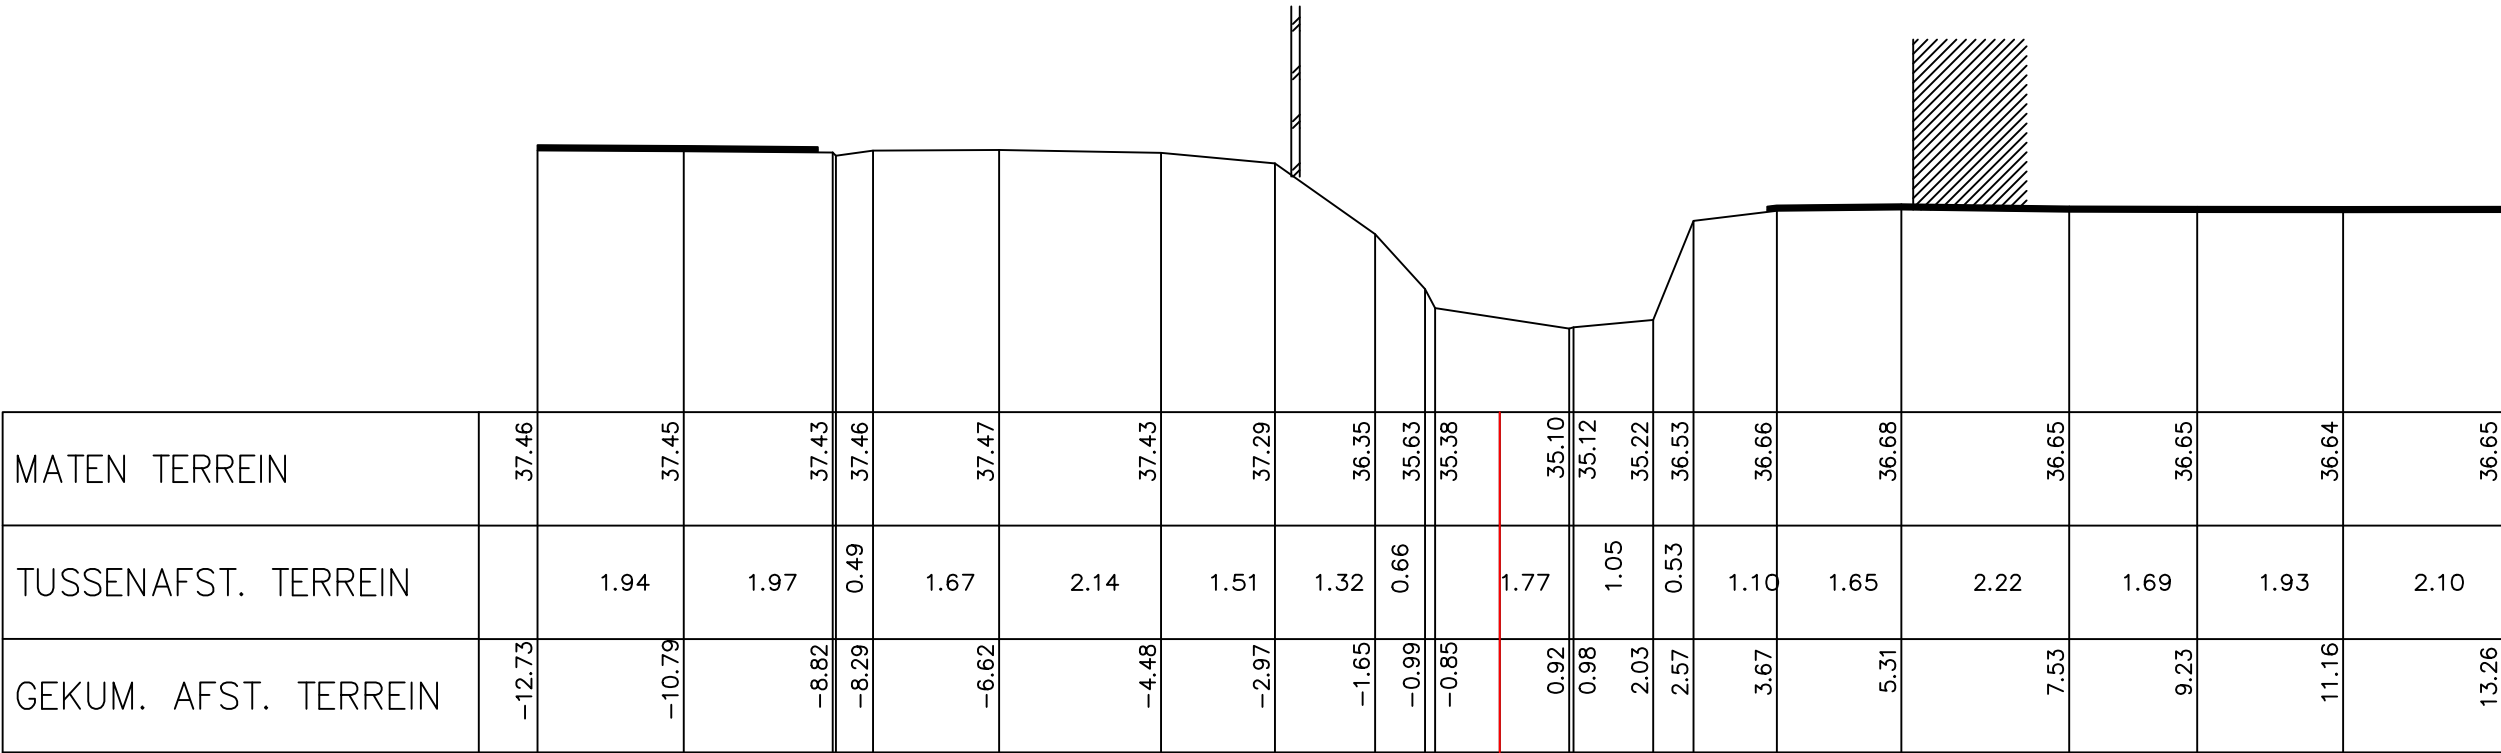

MATEN TERREIN	37.46	37.45	37.43	37.46	37.47	37.43	37.29	36.35	35.63	35.38	35.10	35.12	35.22	36.53	36.66	36.68	36.65	36.65	36.64	36.65
TUSSENAFST. TERREIN		1.94	1.97	0.49	1.67	2.14	1.51	1.32	0.66	1.77	1.05	0.53	1.10	1.65	2.22	1.69	1.93	2.10		
GEKUM. AFST. TERREIN	-12.73	-10.79	-8.82	-8.29	-6.62	-4.48	-2.97	-1.65	-0.99	-0.85	0.92	0.98	2.03	2.57	3.67	5.31	7.53	9.23	11.16	13.26

Gemeente Bertem

B2022 **Voer**

VHAG: 6919

Locatie atlaspunt (LB72): X-coördinaat: 168398,7863 Y-coördinaat: 172545,1496

DWARSPROFIELPLAN

Atlaspunt - 266
Datum opmeting: 1997-12-01
Schaal: 1/100

