



Legende

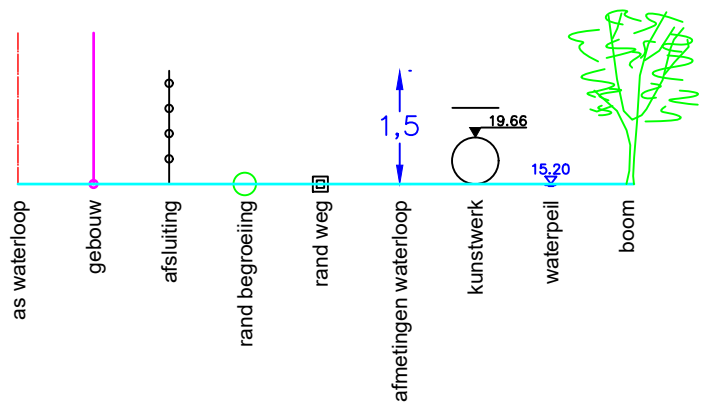

152 P.K. 5.62809

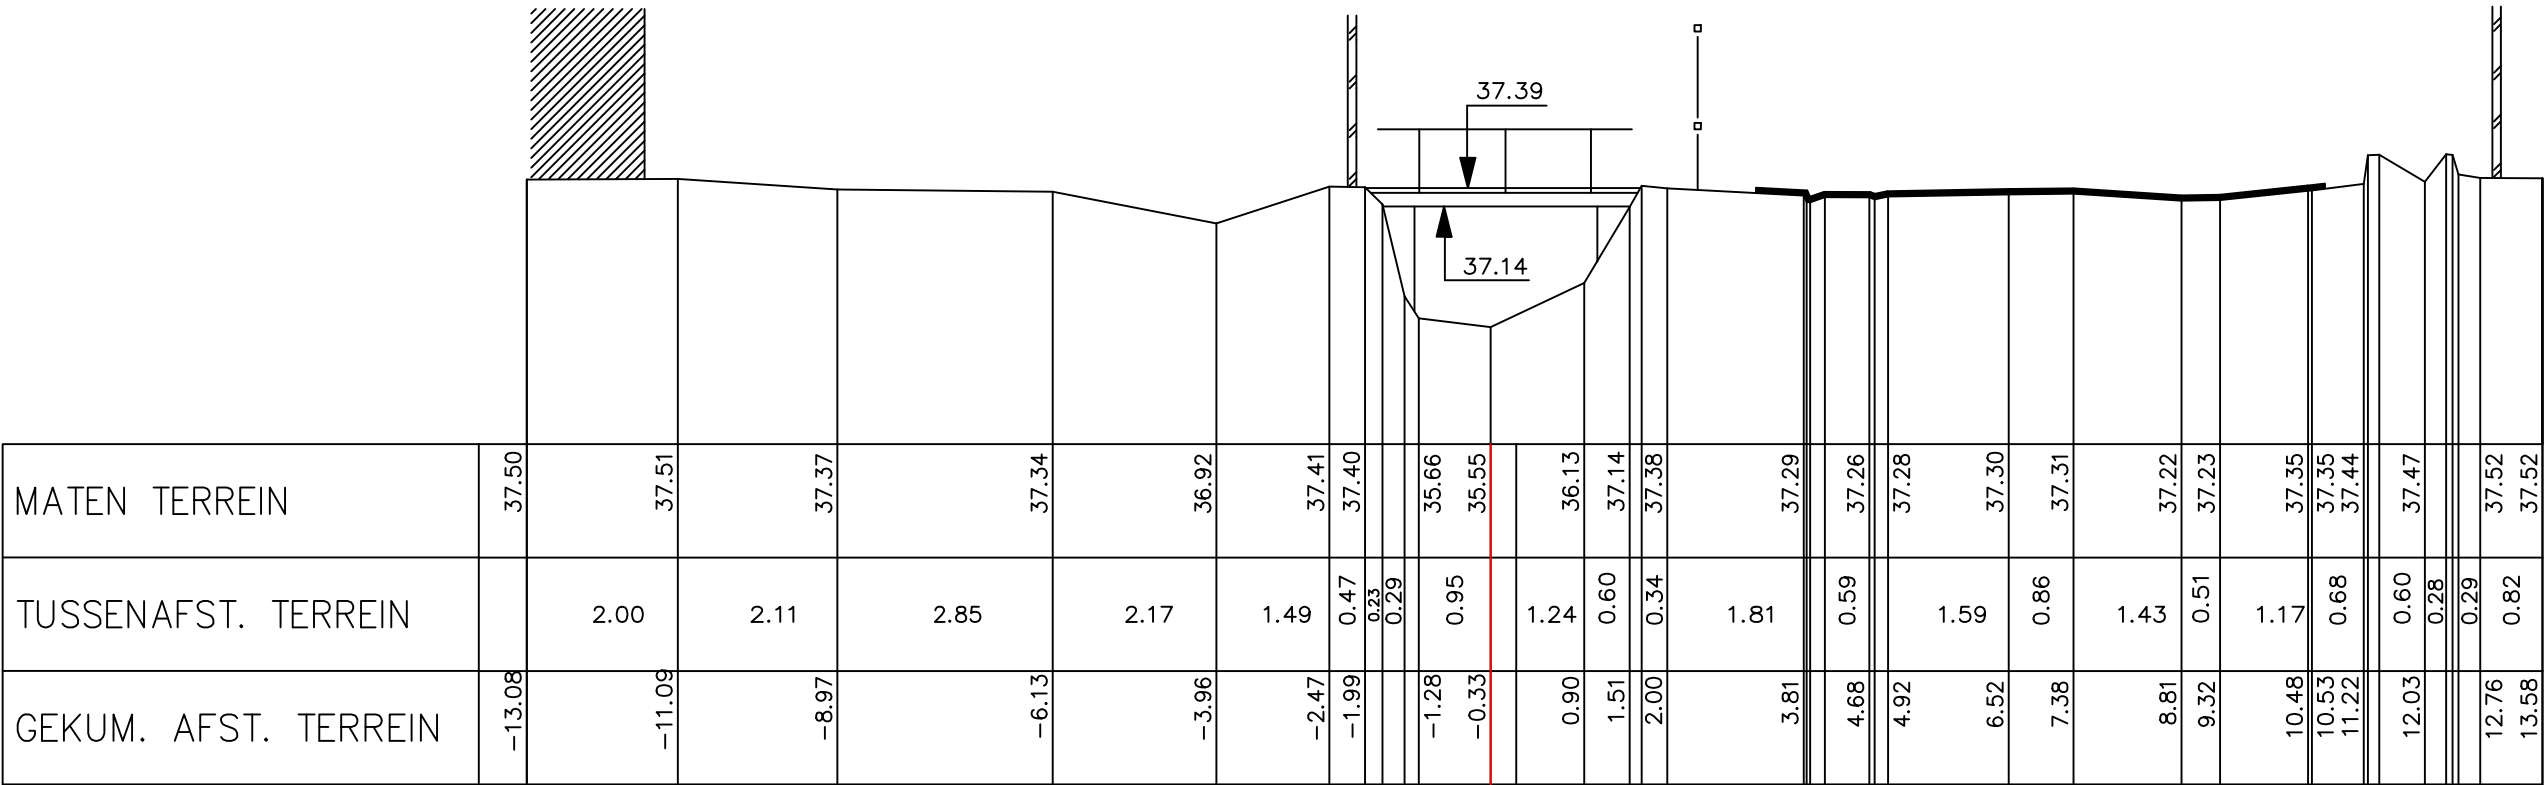

MATEN TERREIN	37.50	37.51	37.37	37.34	36.92	37.41	37.40	35.66	35.55	36.13	37.14	37.38	37.29	37.26	37.28	37.30	37.31	37.22	37.23	37.35	37.35	37.44	37.47	37.52	37.52
TUSSENAFST. TERREIN		2.00	2.11	2.85	2.17	1.49	0.47	0.23	0.29	0.95	1.24	0.60	0.34	1.81	0.59	1.59	0.86	1.43	0.51	1.17	0.68	0.60	0.28	0.29	0.82
GEKUM. AFST. TERREIN	-13.08	-11.09	-8.97	-6.13	-3.96	-2.47	-1.99	-1.28	-0.33	0.90	1.51	2.00	3.81	4.68	4.92	6.52	7.38	8.81	9.32	10.48	10.53	11.22	12.03	12.76	13.58

Gemeente Bertem

B2022 Voer

VHAG: 6919

Locatie atlaspunt (LB72): X-coördinaat: 168192,9572 Y-coördinaat: 172437,3558

DWARSPROFIELPLAN

Atlaspunt - 274
Datum opmeting: 1997-12-01
Schaal: 1/100

