


Legende



156 P.K. 5.73352

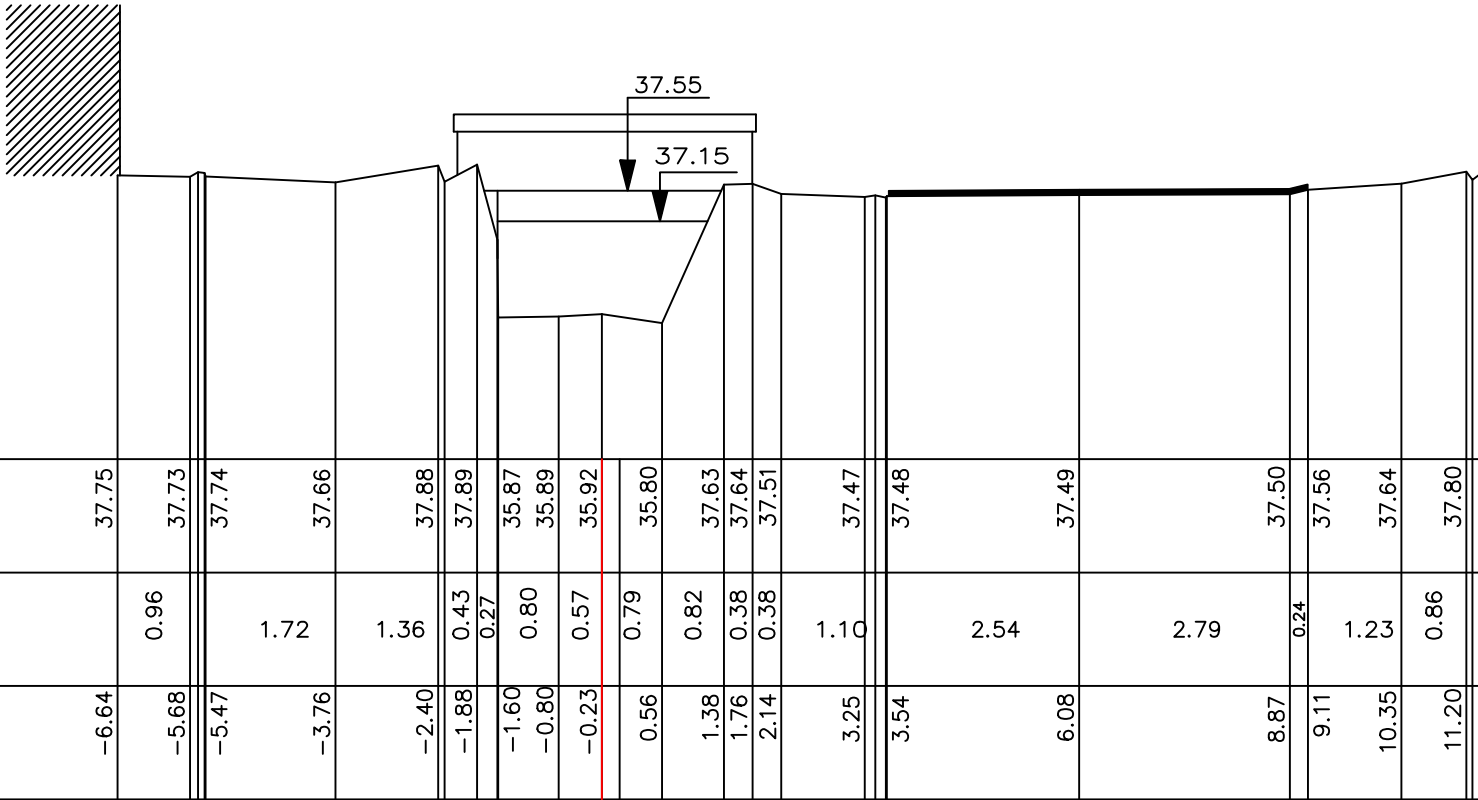

MATEN TERREIN	37.75	37.73	37.74	37.66	37.88	37.89	35.87	35.89	35.92	35.80	37.63	37.64	37.51	37.47	37.48	37.49	37.50	37.56	37.64	37.80
TUSSENAFST. TERREIN	0.96	1.72	1.36	0.43	0.27	0.80	0.57	0.79	0.82	0.38	0.38	1.10	2.54	2.79	0.24	1.23	0.86			
GEKUM. AFST. TERREIN	-6.64	-5.68	-5.47	-3.76	-2.40	-1.88	-1.60	-0.80	-0.23	0.56	1.38	1.76	2.14	3.25	3.54	6.08	8.87	9.11	10.35	11.20

Gemeente Bertem

B2022 Voer

VHAG: 6919

Locatie atlaspunt (LB72): X-coördinaat: 168092,2387 Y-coördinaat: 172409,3925

DWARSPROFIELPLAN

Atlaspunt - 278
Datum opmeting: 1997-12-01
Schaal: 1/100

