


Legende

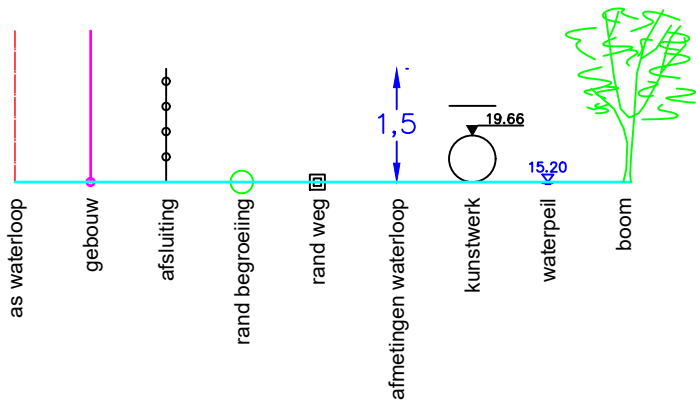

166 P.K. 6.07838

MATEN TERREIN	38.42	38.43	38.37	38.37	38.39	38.38	38.12	37.65	37.24	36.51	36.51	36.52	36.52	36.50	36.48	37.74	38.51	38.60	38.62	38.66	38.72	38.77
TUSSENAFST. TERREIN		2.17	2.77	2.53	1.97	1.89	1.48	0.81	0.66	0.51	0.40	0.40	0.40	0.63	0.63	0.30	3.05	1.58	0.93	1.61	1.89	1.93
GEKUM. AFST. TERREIN	-15.97	-13.81	-11.03	-8.51	-6.54	-4.65	-3.18	-2.36	-1.71	-1.19	-0.80	-0.40	0.00	0.63	1.26	1.94	4.99	6.57	7.49	9.10	10.99	12.92

Gemeente Bertem

B2022 **Voer**

VHAG: 6919

Locatie atlaspunt (LB72): X-coördinaat: 167784,5241 Y-coördinaat: 172301,3756

DWARSPROFIELPLAN

Atlaspunt - 288
Datum opmeting: 1997-12-01
Schaal: 1/100

