



Legende

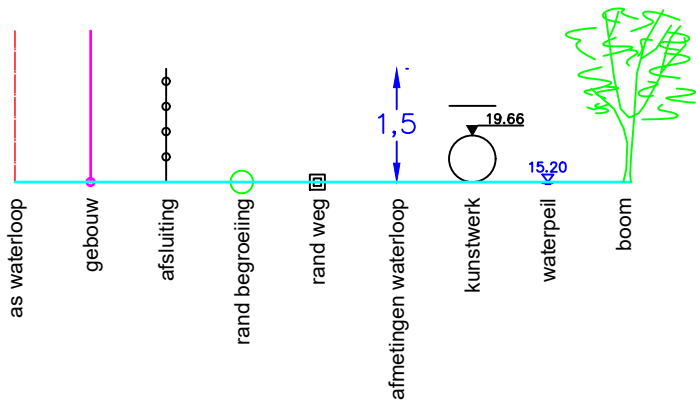

190 P.K. 6.98083

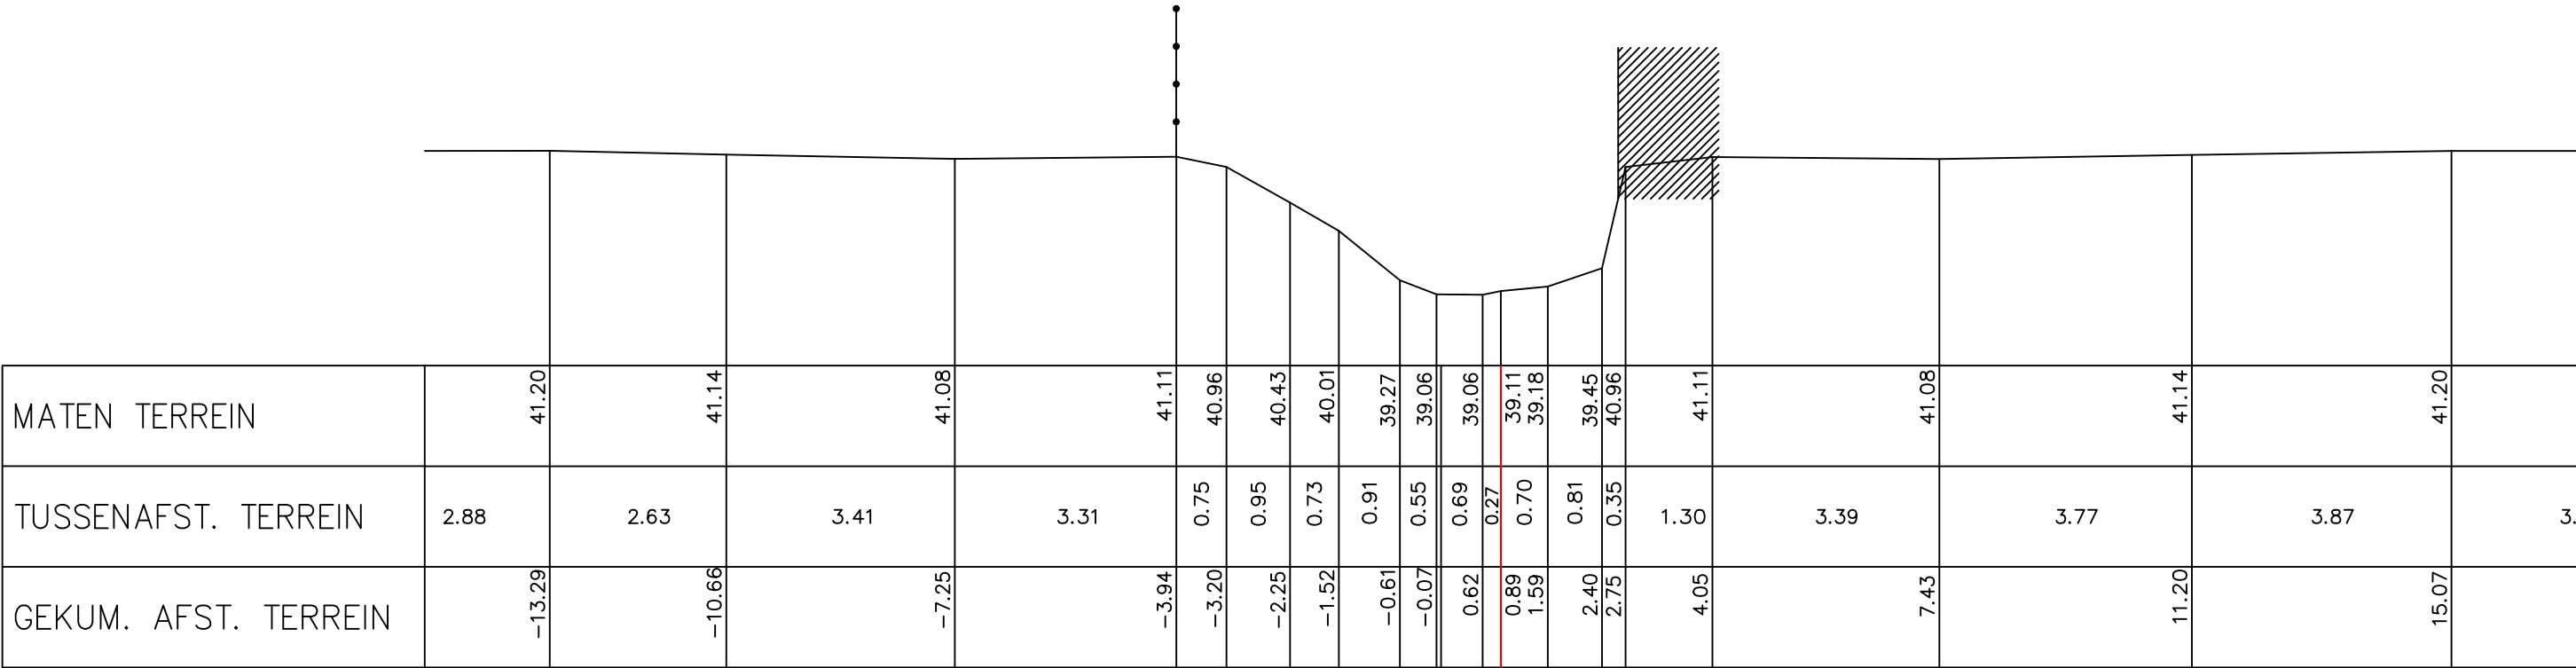

MATEN TERREIN	41.20	41.14	41.08	41.11	40.96	40.43	40.01	39.27	39.06	39.06	39.11	39.18	39.45	40.96	41.11	41.08	41.14	41.20
TUSSENAFST. TERREIN	2.88	2.63	3.41	3.31	0.75	0.95	0.73	0.91	0.55	0.69	0.27	0.70	0.81	0.35	1.30	3.39	3.77	3.87
GEKUM. AFST. TERREIN	-13.29	-10.66	-7.25	-3.94	-3.20	-2.25	-1.52	-0.61	-0.07	0.62	0.89	1.59	2.40	2.75	4.05	7.43	11.20	15.07

Gemeente Bertem

B2022 **Voer**

VHAG: 6919

Locatie atlaspunt (LB72): X-coördinaat: 167117,5946 Y-coördinaat: 171858,6598

DWARSPROFIELPLAN

Atlaspunt - 312
Datum opmeting: 1997-12-01
Schaal: 1/100

