



Legende

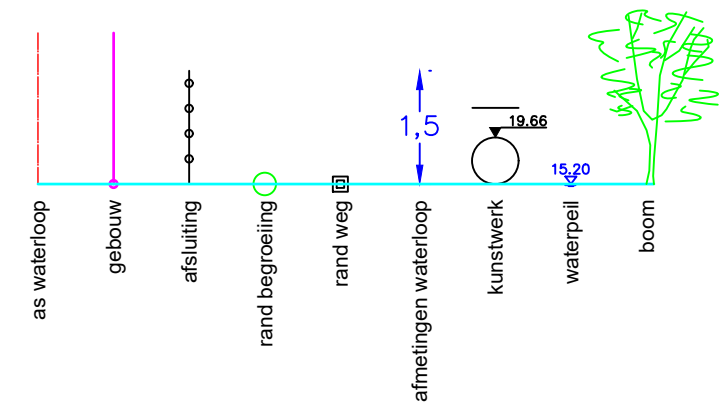

238 P.K. 8.83484

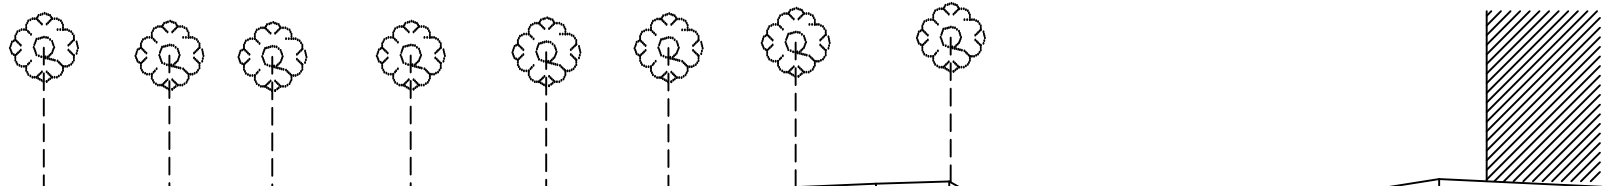

MATEN TERREIN	47.00	46.90	46.88	46.91	46.98	47.11	47.14	46.58	45.99	45.65	45.56	45.54	45.55	46.58	47.07	47.17	47.07	47.09	47.15	47.20	47.25	47.4
TUSSENAFST. TERREIN		1.33	1.95	2.27	2.44	3.01	0.97	1.00	0.73	0.65	0.67	0.48	0.24	0.92	1.10	0.68	2.24	1.19	1.43	1.32	1.01	2.80
GEKUM. AFST. TERREIN	-15.38	-14.04	-12.09	-9.82	-7.38	-4.37	-3.40	-2.40	-1.66	-1.01	-0.34	0.14	0.38	1.30	2.40	3.09	5.32	6.51	7.95	9.27	10.28	13.08

Gemeente Bertem

B2022

Voer

VHAG: 6919

Locatie atlaspunt (LB72): X-coördinaat: 165766,1301 Y-coördinaat: 171006,4233

DWARSPROFIELPLAN

Atlaspunt - 360
Datum opmeting: 1997-12-01
Schaal: 1/100

