


Legende

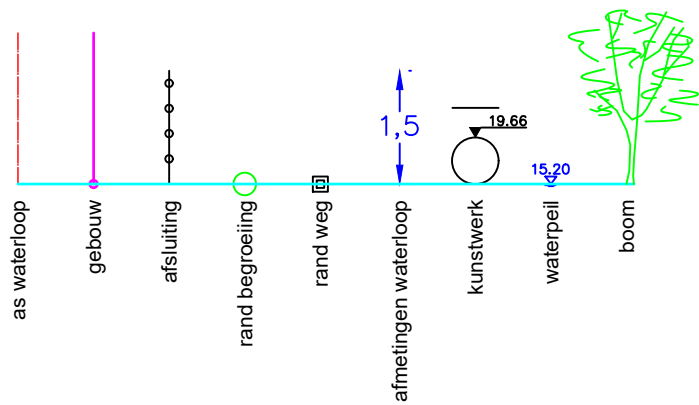

273 P.K. 10.29205

MATEN TERREIN	51.15	51.13	50.87	50.54	50.21	49.85	49.67	49.33	48.73	48.41	48.56	49.86	50.17	50.26	50.40	50.53	50.61	50.62
TUSSENAFST. TERREIN	2.18	2.13	1.52	2.19	1.69	1.90	1.45	1.59	0.53	1.17	1.06	0.99	2.12	2.69	2.48	3.78	1.62	1.25
GEKUM. AFST. TERREIN	-14.36	-12.23	-10.71	-8.52	-6.83	-4.94	-3.49	-1.90	-1.37	-0.20	0.87	1.86	3.98	6.67	9.15	12.92	14.54	15.79

Gemeente Bertem

B2022 Voer

VHAG: 6919

Locatie atlaspunt (LB72): X-coördinaat: 164797,3785 Y-coördinaat: 170123,1085

DWARSPROFIELPLAN

Atlaspunt - 395
Datum opmeting: 1997-12-01
Schaal: 1/100

