


Legende

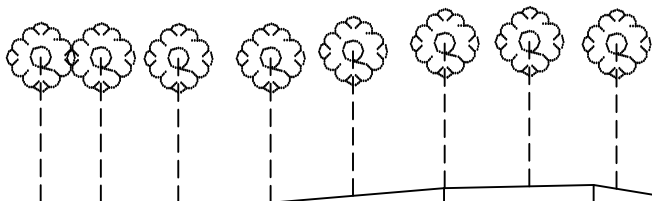

323 P.K. 12.31850

MATEN TERREIN	53.80	53.78	53.98	54.03	53.63	53.63	53.26	52.68	52.67	52.67	53.57	53.73	54.20	54.72	54.71	54.61	54.65	54.69	54.72
TUSSENAFST. TERREIN		2.89	2.44	1.98	2.43	2.85	0.73	0.52	0.47	0.63	0.57	0.51	0.32	0.88	1.88	2.09	2.16	2.18	2.11
GEKUM. AFST. TERREIN	-14.68	-11.78	-9.34	-7.36	-4.93	-2.08	-1.35	-0.83	-0.36	0.27	0.84	1.36	1.67	2.55	4.43	6.52	8.69	10.86	12.97

Gemeente Tervuren

B2022 **Voer**

VHAG: 6919

Locatie atlaspunt (LB72): X-coördinaat: 163225,6366 Y-coördinaat: 169201,1082

DWARSPROFIELPLAN

Atlaspunt - 445
Datum opmeting: 1997-12-01
Schaal: 1/100

