
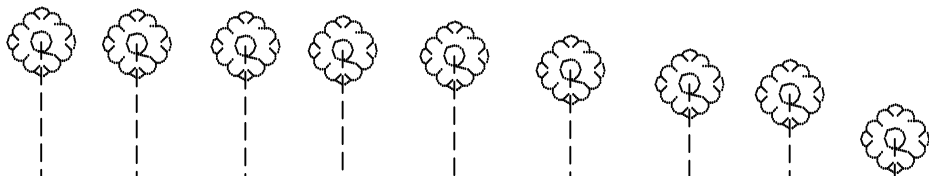


Legende

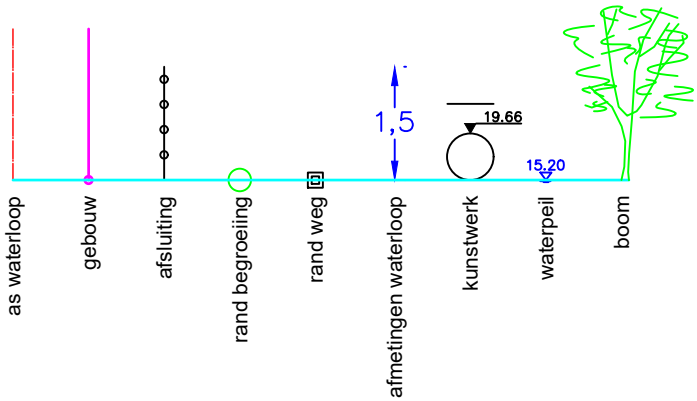

335 P.K. 12.84389

MATEN TERREIN		56.29		56.23		56.11		55.77		55.60		55.02		54.91		54.71		54.28		53.49		53.51		53.49		53.48		53.52		54.57		54.95		54.97		54.98		55.00		55.03		55.12		55.19	
TUSSENAFST. TERREIN			2.93		2.51		2.79		1.68	1.13		2.55		0.99		0.84		0.64		0.64		0.56		0.69		0.32		0.67		0.42		0.89		1.43		1.80		1.75		1.77		1.46		1.93	
GEKUM. AFST. TERREIN	-17.07		-14.14		-11.63		-8.85		-7.17		-6.04		-3.48		-2.50		-1.66		-1.02		-0.38		-0.18		0.87		1.19		1.86		2.33		3.23		4.66		6.45		8.20		9.97		11.44		13.36

Gemeente Tervuren

B2022 Voer

VHAG: 6919

Locatie atlaspunt (LB72): X-coördinaat: 162717,4755 Y-coördinaat: 169134,3269

DWARSPROFIELPLAN

Atlaspunt - 457
Datum opmeting: 1997-12-01
Schaal: 1/100

