


Legende

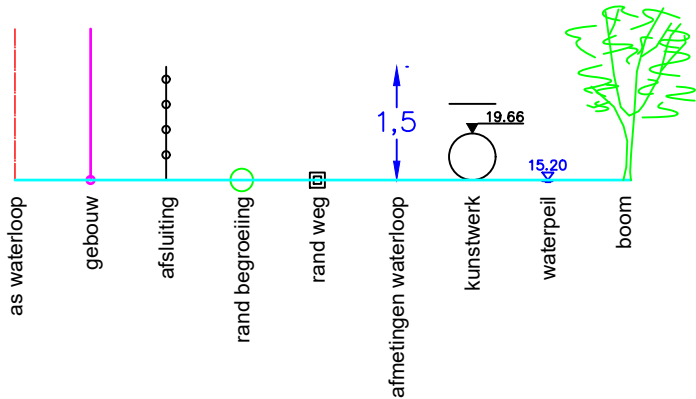

339 P.K. 13.03355

| |
|---|
| MATEN TERREIN        |        | 55.62  |        | 55.55  |        | 55.52  |       | 55.60 |       | 55.49 |       | 55.47 |       | 55.40 |      | 55.37 |      | 55.22 |      | 55.09 |      | 54.61 |       | 54.29 |       | 53.72 |      | 53.76 |      | 54.49 |      | 54.87 |      | 55.23 |  | 55.60 |  | 56.09 |  | 56.69 |  | 57.29 |  | 58.07 |  | 58.03 |  | 57.90 |  | 57.90 |  |
| TUSSENAFST. TERREIN  | 26     | 1.35   | 1.43   |        | 1.10   | 1.10   | 1.15  | 1.52  |       | 1.65  |       | 1.60  |       | 1.28  |      | 1.04  | 1.75 | 0.63  | 0.81 |       | 1.72 |       | 1.45  |       | 1.33  |       | 1.14 | 1.20  | 0.98 | 1.26  | 1.26 | 1.55  | 2.01 |       |  |       |  |       |  |       |  |       |  |       |  |       |  |       |  |       |  |
| GEKUM. AFST. TERREIN | -16.06 | -14.72 | -13.29 | -13.12 | -12.02 | -10.93 | -9.78 | -8.26 | -6.61 | -5.01 | -3.73 | -2.69 | -0.94 | -0.31 | 0.51 | 2.23  | 3.68 | 5.01  | 6.15 | 7.35  | 8.33 | 9.60  | 10.85 | 12.41 | 14.41 |       |      

Gemeente Tervuren

**B2022** **Voer**

VHAG: 6919

Locatie atlaspunt (LB72): X-coördinaat: 162550,3815 Y-coördinaat: 169046,6044

DWARSPROFIELPLAN

Atlaspunt - 461  
Datum opmeting: 1997-12-01  
Schaal: 1/100

