


Legende



413 P.K. 15.94331

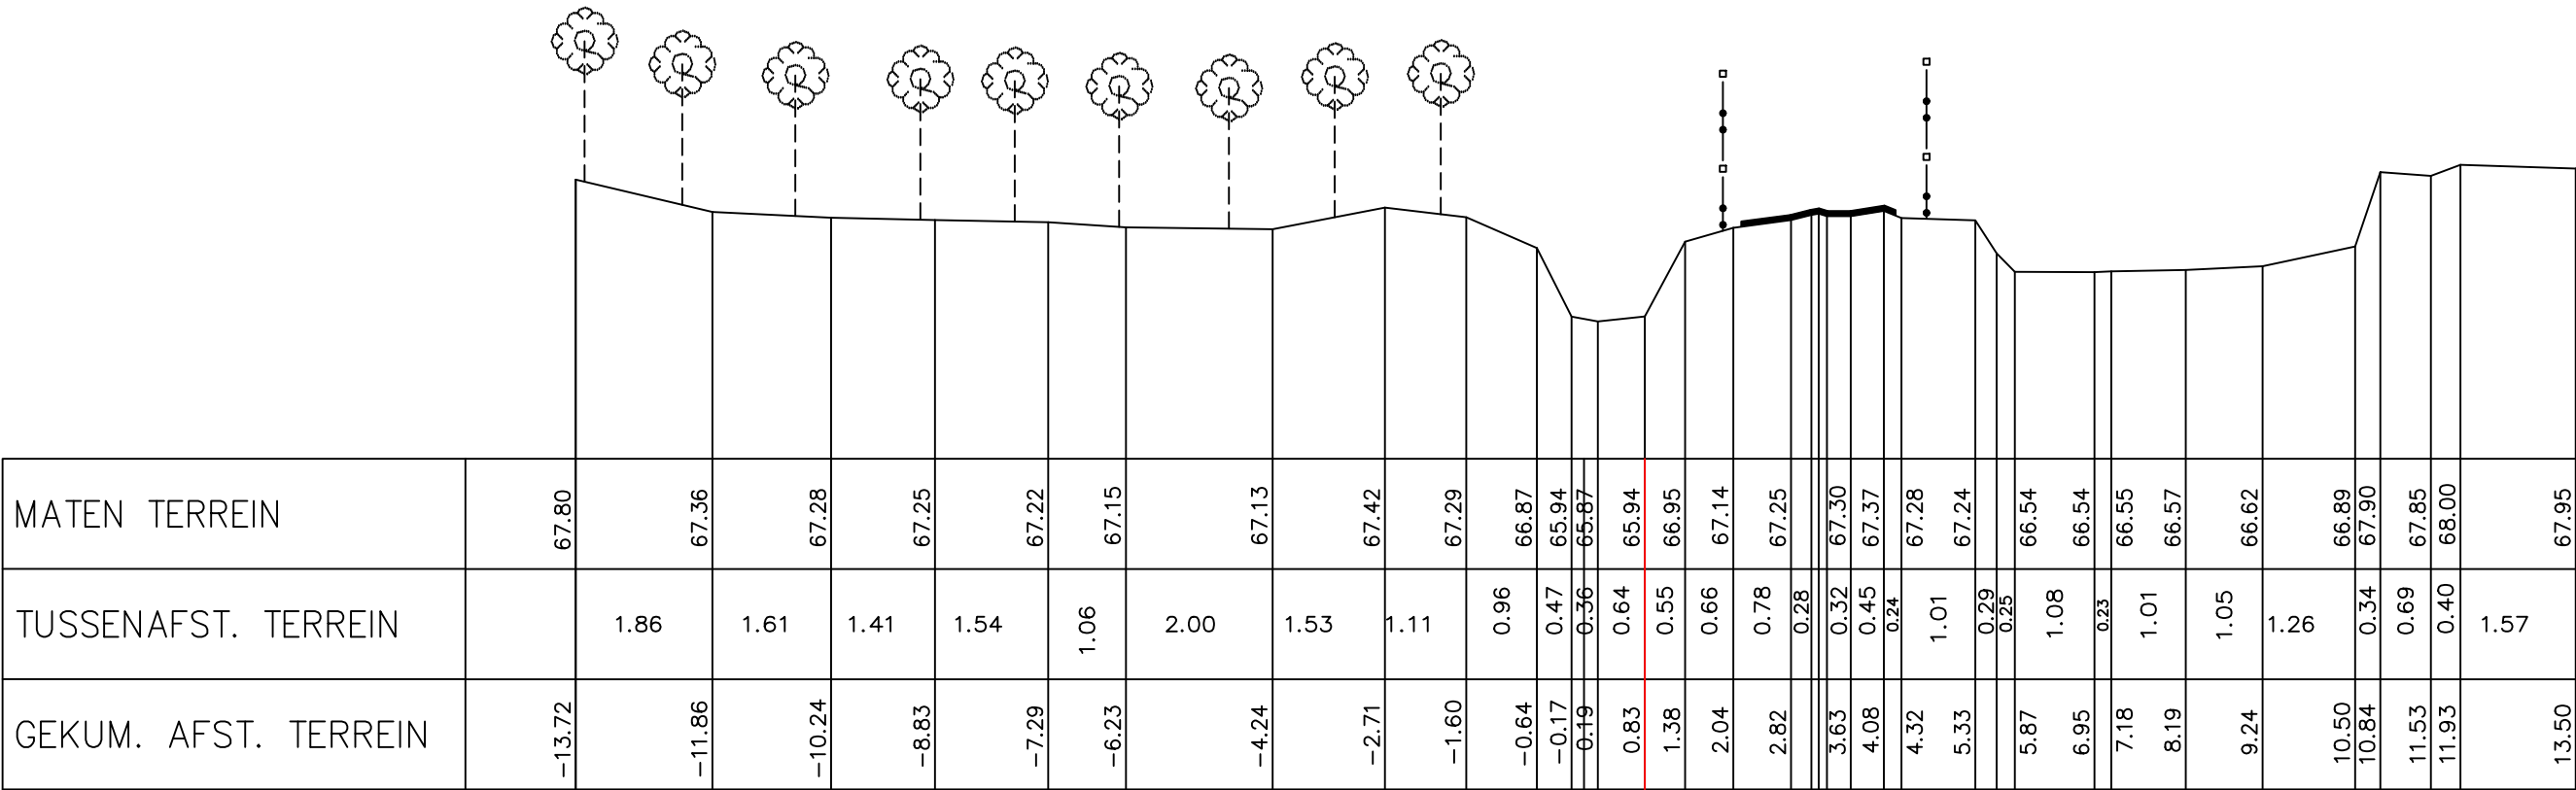

MATEN TERREIN	67.80	67.36	67.28	67.25	67.22	67.15	67.13	67.42	67.29	66.87	65.94	65.87	65.94	66.95	67.14	67.25	67.30	67.37	67.28	67.24	66.54	66.54	66.55	66.57	66.62	66.89	67.90	67.85	68.00	67.95
TUSSENAFST. TERREIN	1.86	1.61	1.41	1.54	1.06	2.00	1.53	1.11	0.96	0.47	0.36	0.64	0.55	0.66	0.78	0.28	0.32	0.45	1.01	0.29	0.25	1.08	0.23	1.01	1.05	1.26	0.34	0.69	0.40	1.57
GEKUM. AFST. TERREIN	-13.72	-11.86	-10.24	-8.83	-7.29	-6.23	-4.24	-2.71	-1.60	-0.64	-0.17	0.19	0.83	1.38	2.04	2.82	3.63	4.08	4.32	5.33	5.87	6.95	7.18	8.19	9.24	10.50	10.84	11.53	11.93	13.50

Gemeente Tervuren

B2022 Voer

VHAG: 6919

Locatie atlaspunt (LB72): X-coördinaat: 160333,7883 Y-coördinaat: 167868,393

DWARSPROFIELPLAN

Atlaspunt - 535
Datum opmeting: 1997-12-01
Schaal: 1/100

