


Legende



418 P.K. 16.05633

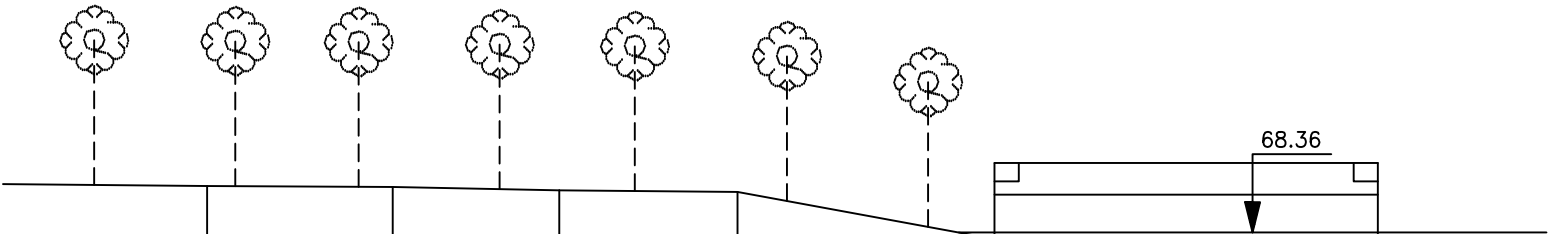

MATEN TERREIN	68.97	68.96	68.92	68.90	68.28	66.17	66.06	66.21	67.16	67.56	67.76	67.79	67.47	67.63	67.59	67.52	67.69
TUSSENAFST. TERREIN	2.71	2.46	2.21	2.36	3.35	2.04	0.80	0.79	0.48	1.07	0.56	1.62	3.12	2.45	1.71	1.69	2.26
GEKUM. AFST. TERREIN	-13.35	-10.89	-8.69	-6.33	-2.99	-0.95	-0.15	0.64	1.11	2.19	2.75	4.37	7.48	9.93	11.64	13.33	15.59

Gemeente Tervuren

B2022 Voer

VHAG: 6919

Locatie atlaspunt (LB72): X-coördinaat: 160267,6561 Y-coördinaat: 167800,9607

DWARSPROFIELPLAN

Atlaspunt - 540
Datum opmeting: 1997-12-01
Schaal: 1/100

