
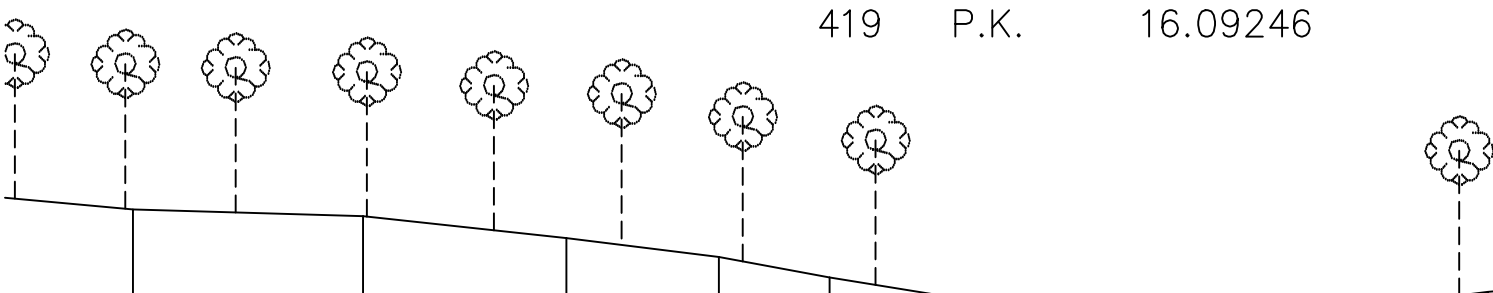


Legende

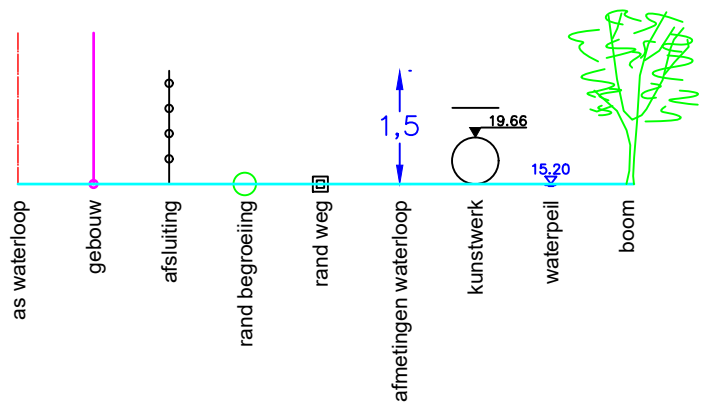

MATEN TERREIN	68.02	67.93	67.64	67.39	67.12	66.86	66.56	66.35	66.25	66.75	66.93	67.03	67.32	67.76	67.93	68.03	68.36	68.63
TUSSENAFST. TERREIN	2.62	3.04	2.69	2.02	1.46	1.61	1.59	1.24	1.69	1.13	1.45	1.16	1.22	1.44	1.44	2.78	1.90	1.82
GEKUM. AFST. TERREIN	-14.36	-11.31	-8.63	-6.61	-5.14	-3.53	-1.94	-0.70	0.99	2.11	3.56	4.72	5.94	7.38	8.82	11.60	13.50	15.31

Gemeente Tervuren

B2022 **Voer**

VHAG: 6919

Locatie atlaspunt (LB72): X-coördinaat: 160242,1061 Y-coördinaat: 167775,2938

DWARSPROFIELPLAN

Atlaspunt - 541
Datum opmeting: 1997-12-01
Schaal: 1/100

