


Legende

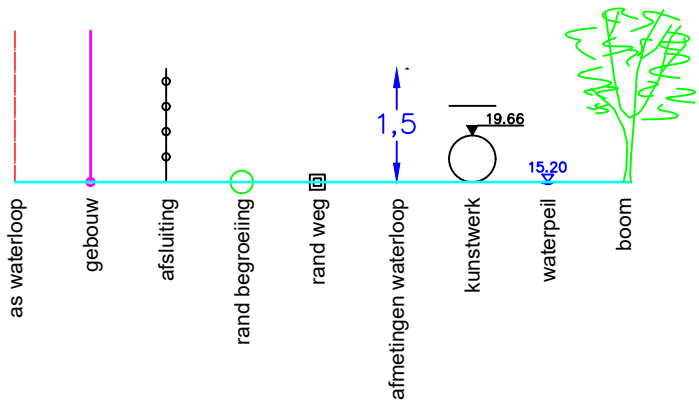

440 P.K. 16.85680

MATEN TERREIN	70.75	70.60	70.51	70.45	70.48	70.32	70.25		70.22	70.29	70.38	70.45	71.03	71.42	
TUSSENAFST. TERREIN	36	1.99	1.58	1.31	2.36	1.85	2.22	3.99	3.14	2.83	4.57	1.93	2.88		
GEKUM. AFST. TERREIN	-13.90	-11.91	-10.33	-9.02	-6.67	-4.82	-2.59		1.40	4.53	7.36	11.93	13.86	16.73	

Gemeente Tervuren

B2022 **Voer**

VHAG: 6919

Locatie atlaspunt (LB72): X-coördinaat: 160153,7269 Y-coördinaat: 167146,0223

DWARSPROFIELPLAN

Atlaspunt - 562
Datum opmeting: 1997-12-01
Schaal: 1/100

