


SCHALEN
HOOGTE 1: 100.00
LENGTE 1: 100.00
REFERENTIEVLAK 5.00

MATEN TERREIN	12.49		12.48		12.42	12.27	12.07	11.72			10.83	10.66	10.73	11.40	11.59	11.83	11.98	12.18	12.25	12.63	12.81	12.96		13.07		13.08		13.07		
TUSSENAFSTANDEN TERREIN		1.99		1.83		0.91	0.45	0.41			0.42	0.29	0.37	0.26	0.36	0.53	0.99	0.99	0.62	0.48	0.38	0.43	1.33		2.15		2.25			
GEKUMULEERDE AFSTANDEN TERREIN	-6.68		-4.69		-2.85	-1.95	-1.50	-1.08			-0.31	-0.02	0.36	0.61	0.98	1.51	2.51	3.49	4.11	4.60	4.98	5.41		6.74		8.89		11.14		
MATEN SLIB		11.30														11.27	11.25	11.36	11.40											
TUSSENAFSTANDEN SLIB		5.94														0.40	0.40	0.26	0.29	10.53										
GEKUMULEERDE AFSTANDEN SLIB	-6.68															-0.73	-0.34	0.07	0.32	0.61	11.14									

18 P.K. 0.36767

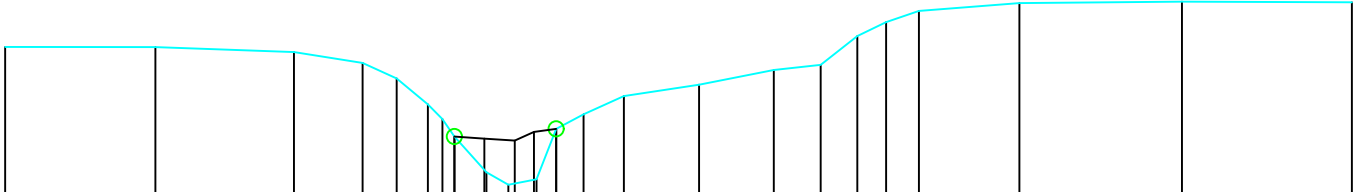

- LEGENDE
- profiellijn vaste bodem
-
- profiellijn slibbodem

Gemeente Opwijk_Buggenhout

B5001 **Vondelbeek**

VHAG: 6337

Locatie atlaspunt (LB72): X-coördinaat: 137372,3629 Y-coördinaat: 185870,3134

DWARSPROFIELPLAN

Atlaspunt - 645
Datum opmeting: 2004-05-01
Schaal: 1/100

