


Legende

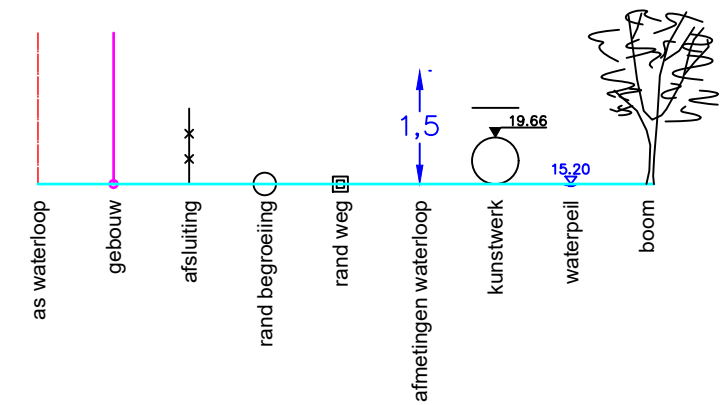

Peil vaste bodem

Slibpeil

Tussenafstand

Afstand tot as

49.09  
49.05  
47.31  
47.34  
47.36  
48.54  
49.20  
49.21

47.34  
47.34  
47.34

0.26  
0.51  
0.54  
0.68  
0.23  
0.87  
3.67

1.31  
0.54  
0.00  
0.68  
0.68  
-1.79  
-5.46

Gemeente Scherpenheuvel\_Zichem

B3010 Vossekothol

VHAG: 7538

Locatie atlaspunt (LB72): X-coördinaat: 191583,0381 Y-coördinaat: 185491,5313

DWARSPROFIELPLAN

Atlaspunt - 063  
Datum opmeting: 23/01/2019  
Schaal: 1/100

