


Legende

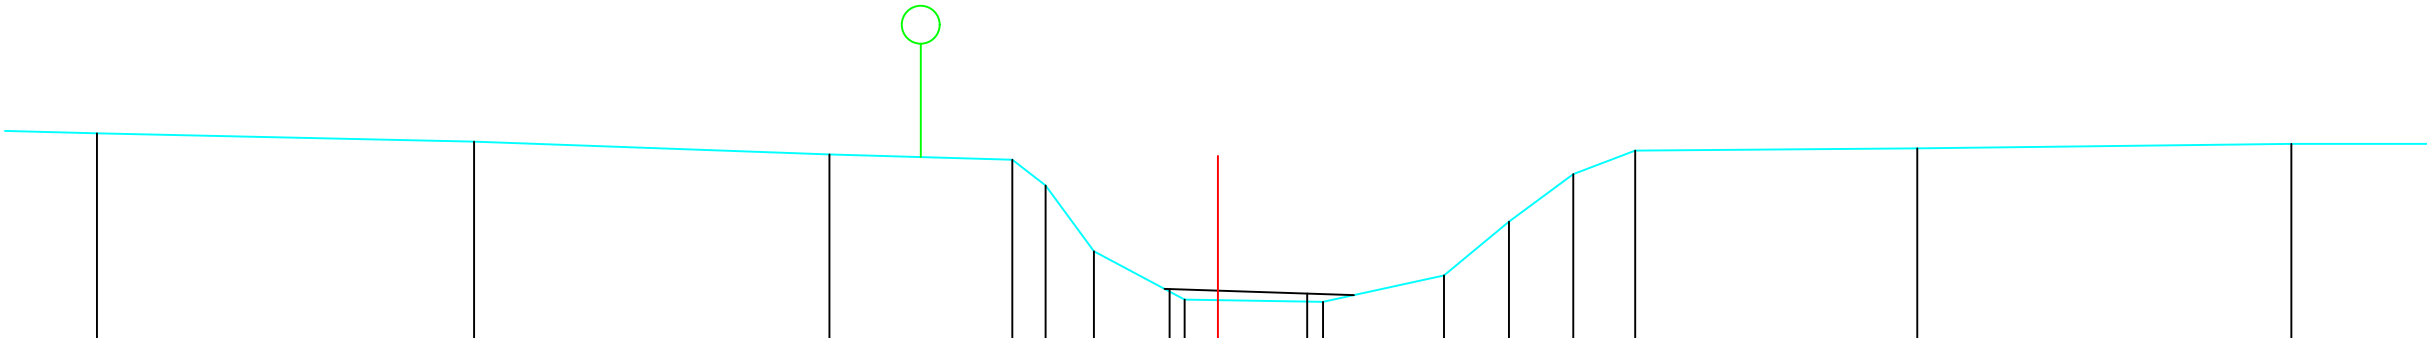

BODEMPEIL	8.80	8.69	8.52	8.45	8.11	7.24	6.60	6.57	6.92	7.63	8.26	8.57	8.60	8.66	
SLIBBODEM	6.74							6.68							
CUMULAFSTAND	9.80	14.79	19.49	21.91	22.35	22.99	24.19	24.63	26.02	27.62	28.48	29.33	30.15	33.88	38.83
TUSSENAFSTAND		4.99	4.70	2.42	0.44	0.64	1.20	0.44	1.39	1.60	0.86	0.85	0.82	3.73	4.95

Gemeente Keerbergen_Bonheiden

B2006

Vrouwvliet

VHAG: 6553

Locatie atlaspunt (LB72): X-coördinaat: 167509,5663 Y-coördinaat: 189093,5685

DWARSPROFIELPLAN

Atlaspunt - 502
Datum opmeting: 1/07/2000
Schaal: 1/100

