
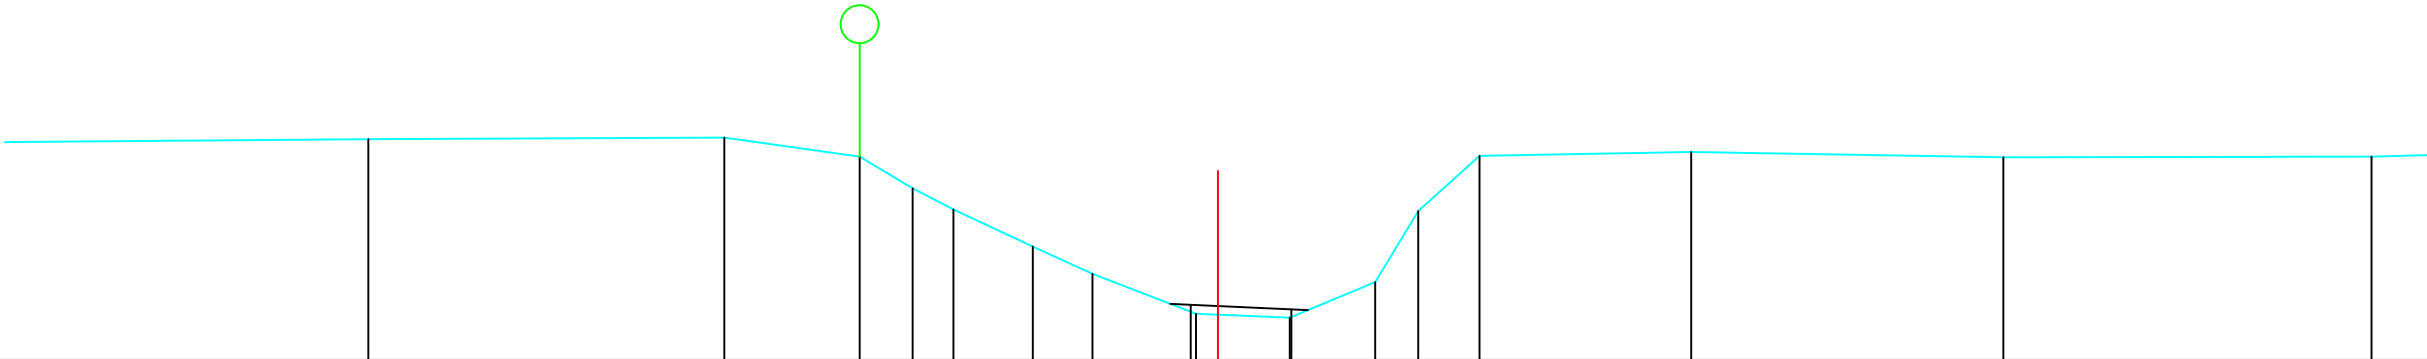


Legende

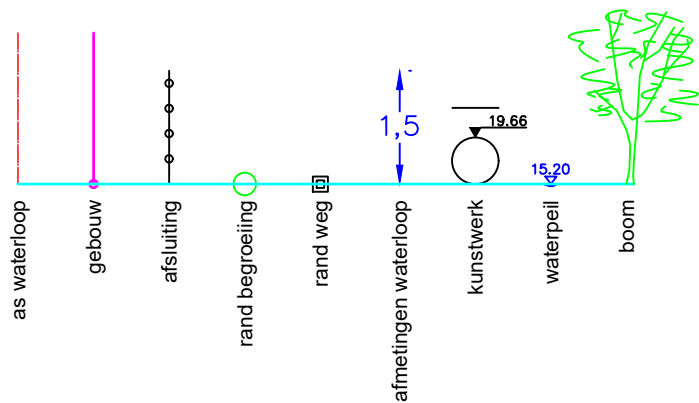

BODEMPEIL	8.92	8.94	8.69	8.27	7.99	7.50	7.14	6.61	6.56	7.03	7.97	8.70	8.75	8.68	8.69	
SLIBBODEM																
CUMULAFSTAND	14.46	19.17	20.96	21.66	22.20	23.25	24.04	25.41	25.70	26.65	27.78	28.35	29.16	31.96	36.09	40.96
TUSSENAFSTAND	4.93	4.71	1.79	0.70	0.54	1.05	0.79	1.37	0.29	0.95	1.13	0.57	0.81	2.80	4.13	4.87

Gemeente Keerbergen_Bonheiden

B2006

Vrouwvliet

VHAG: 6553

Locatie atlaspunt (LB72): X-coördinaat: 167554,9203 Y-coördinaat: 189095,4526

DWARSPROFIELPLAN

Atlaspunt - 503
Datum opmeting: 1/07/2000
Schaal: 1/100

