
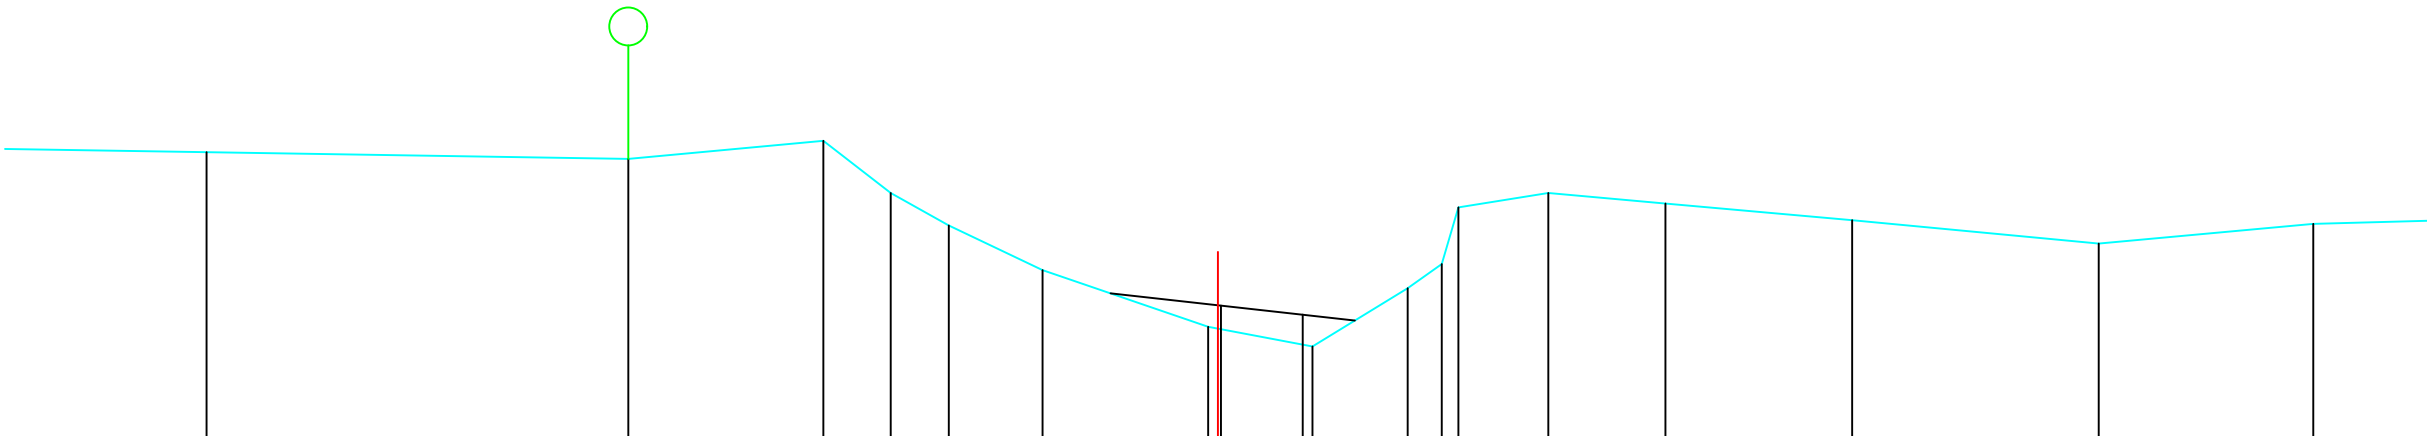


Legende

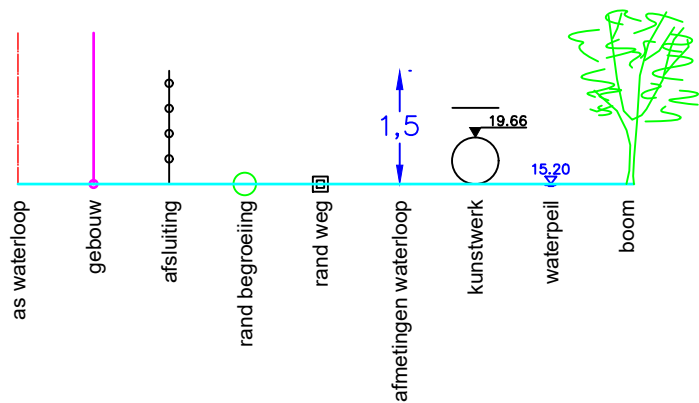

BODEMPEIL	8.82	8.73	8.97	8.28	7.85	7.26	6.51	6.25	7.02	7.34	8.09	8.28	8.14	7.92	7.61	7.87
SLIBBODEM							6.79	6.67								
CUMULAFSTAND	16.35	21.93	24.51	25.40	26.17	27.41	29.60	29.73	30.98	32.24	32.69	32.91	34.10	35.65	38.12	41.38
TUSSENAFSTAND		5.58	2.58	0.89	0.77	1.24	2.19	1.25	1.26	0.43	0.22	1.19	1.55	2.47	3.26	2.84

Gemeente Keerbergen_Bonheiden

B2006

Vrouwvliet

VHAG: 6553

Locatie atlaspunt (LB72): X-coördinaat: 167588,9135 Y-coördinaat: 189087,8191

DWARSPROFIELPLAN

Atlaspunt - 504
Datum opmeting: 1/07/2000
Schaal: 1/100

