
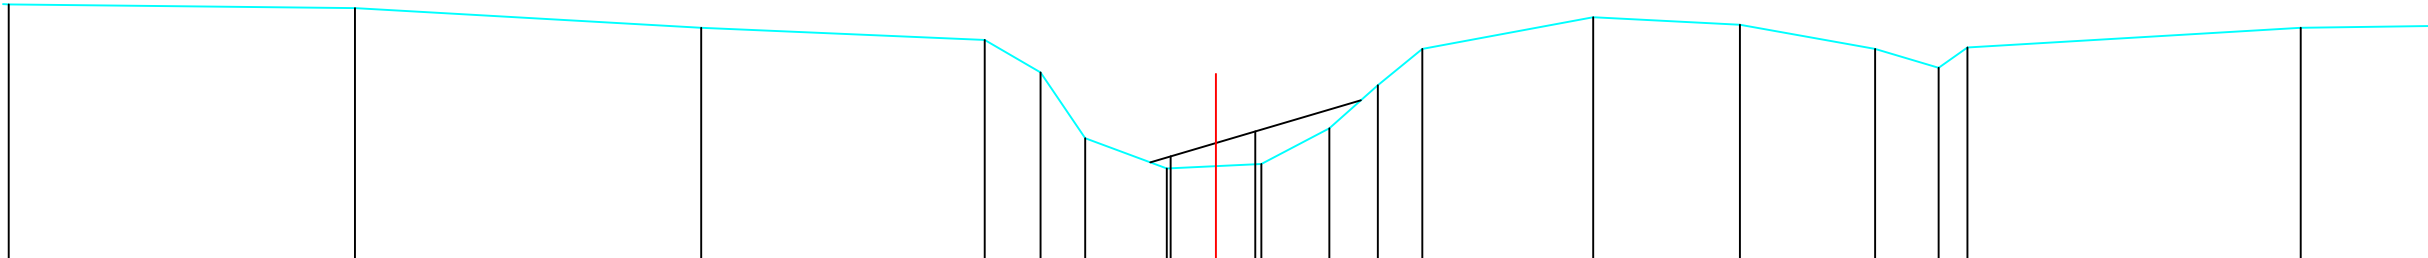


Legende

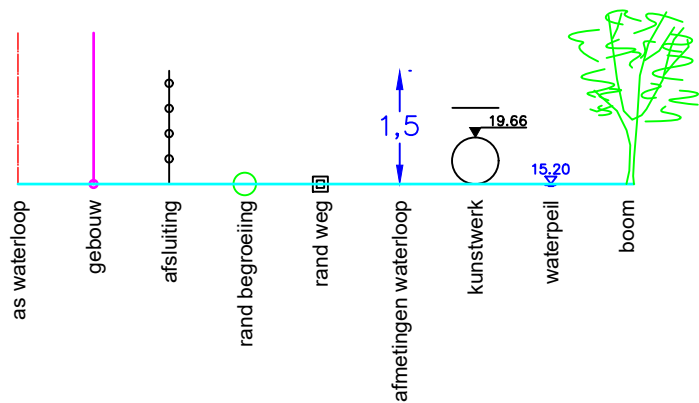

BODEMPEIL	8.37	8.11	7.95	7.52	6.65	6.25	6.31	6.78	7.35	7.83	8.25	8.15	7.83	7.58	7.85	8.11
SLIBBODEM						6.41	6.74									
CUMULAFSTAND	15.31	19.89	23.64	24.38	24.97	26.05	26.70	27.30	28.20	28.84	29.43	31.69	33.63	35.42	36.26	41.05
TUSSENAFSTAND	4.58	4.58	3.75	0.74	0.59	1.08	0.65	0.60	0.90	0.64	0.59	2.26	1.94	1.79	0.84	4.41

Gemeente Keerbergen_Bonheiden

B2006

Vrouwvliet

VHAG: 6553

Locatie atlaspunt (LB72): X-coördinaat: 167605,873 Y-coördinaat: 189047,3348

DWARSPROFIELPLAN

Atlaspunt - 505
Datum opmeting: 1/07/2000
Schaal: 1/100

