
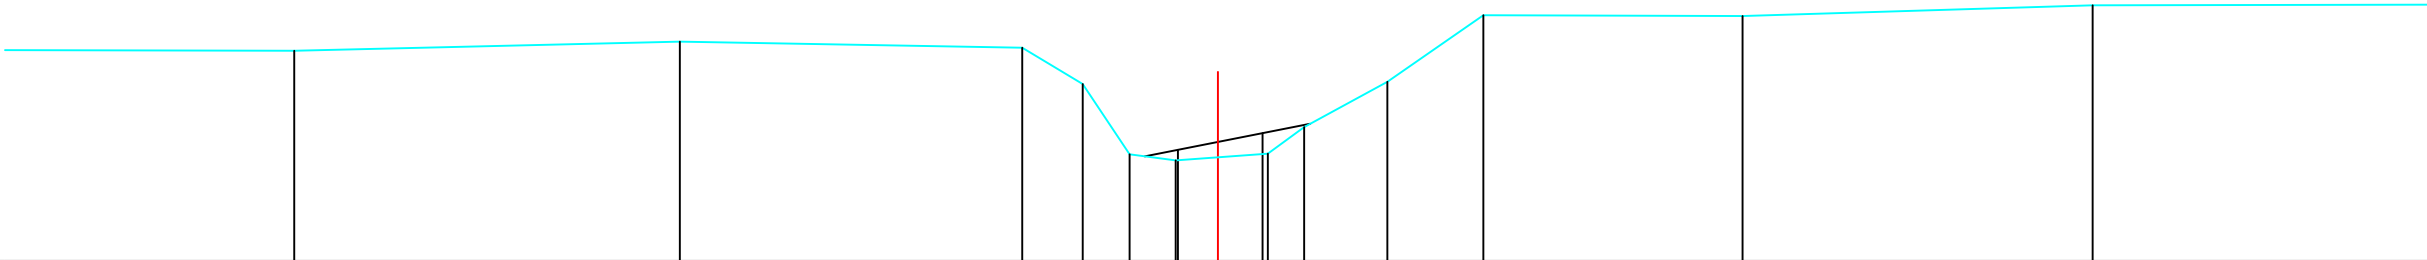


Legende

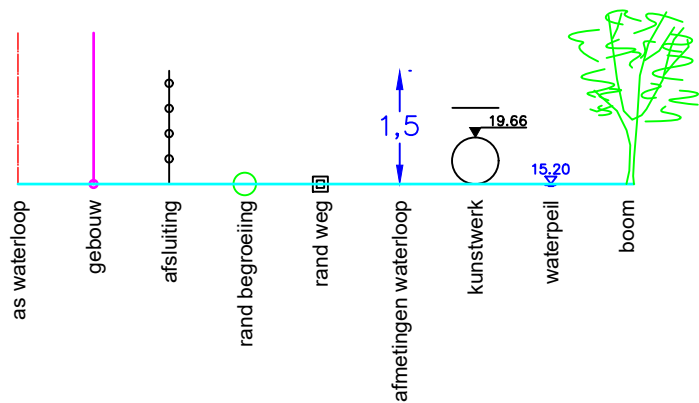

BODEMPEIL	7.78	7.90	7.82	7.34	6.41	6.33	6.42	6.77	7.37	8.25	8.24	8.38		
SLIBBODEM														
CUMULAFSTAND	10.54	15.64	20.17	20.97	21.59	22.20	22.76	23.42	23.90	25.00	26.27	29.70	34.33	
TUSSENAFSTAND	4.94	5.10	4.53	0.80	0.62	0.61	0.56	0.66	0.48	1.10	1.27	3.43	4.63	5.03

Gemeente Keerbergen_Bonheiden

B2006

Vrouwvliet

VHAG: 6553

Locatie atlaspunt (LB72): X-coördinaat: 167722,533 Y-coördinaat: 188993,3611

DWARSPROFIELPLAN

Atlaspunt - 508
Datum opmeting: 1/07/2000
Schaal: 1/100

