


Legende

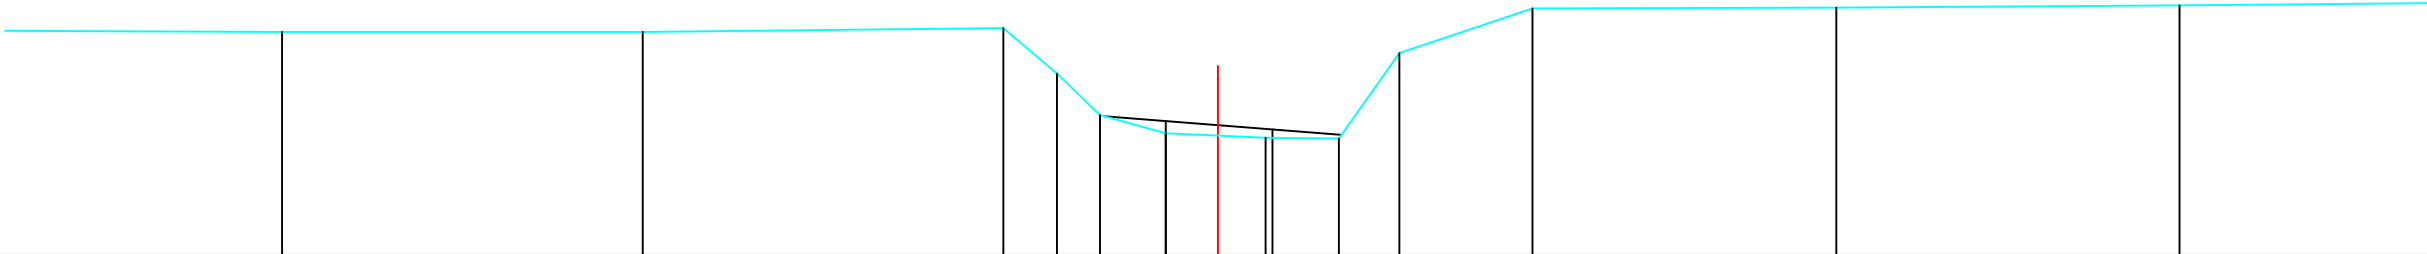

BODEMPEIL	7.95	7.95	8.00	7.40	6.85	6.61	6.55	6.54	7.67	8.26	8.27	8.30		
SLIBBODEM	6.77 6.66													
CUMULAFSTAND	11.04	15.81	20.58	21.29	21.86	22.73	23.42	24.05	25.02	25.82	27.58	31.60	36.14	
TUSSENAFSTAND	5.29	4.77	4.77	0.71	0.57	0.87	0.69	0.63	0.97	0.80	1.76	4.02	4.54	4.54

Gemeente Keerbergen_Bonheiden

B2006

Vrouwvliet

VHAG: 6553

Locatie atlaspunt (LB72): X-coördinaat: 167769,3264 Y-coördinaat: 188987,8297

DWARSPROFIELPLAN

Atlaspunt - 509
Datum opmeting: 1/07/2000
Schaal: 1/100

