


Legende

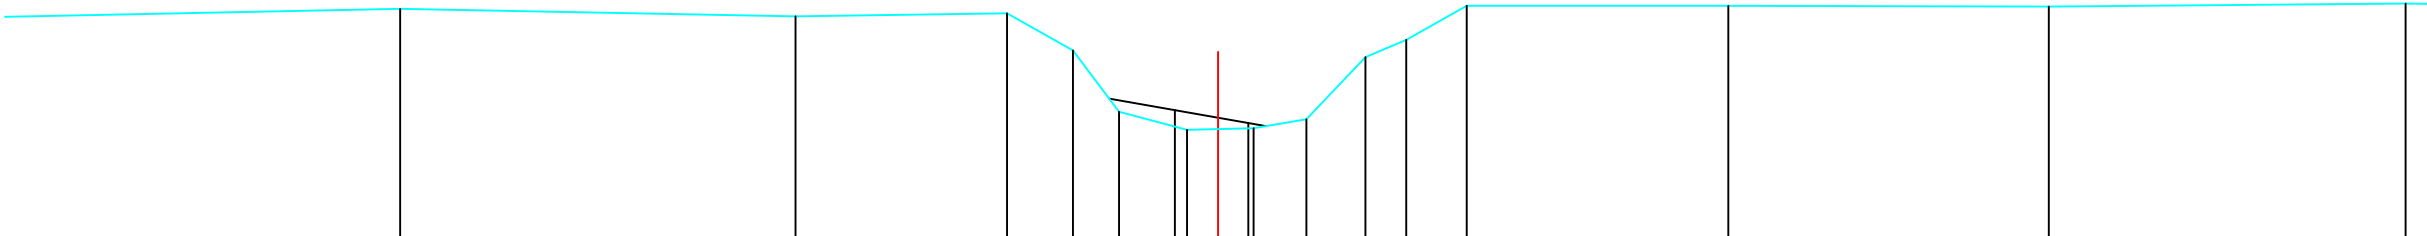

BODEMPEIL	8.07	7.97	8.01	7.52	6.71	6.47	6.49	6.61	7.43	7.66	8.11	8.11	8.10	8.14	
SLIBBODEM						6.73	6.56								
CUMULAFSTAND	11.52	16.75	19.55	20.42	21.03	21.93	22.34	22.81	23.51	24.29	24.83	25.63	29.09	33.33	38.05
TUSSENAFSTAND	5.48	5.23	2.80	0.87	0.61	0.90	0.40	0.47	0.70	0.78	0.54	0.80	3.46	4.24	4.72

Gemeente Keerbergen_Bonheiden

B2006

Vrouwvliet

VHAG: 6553

Locatie atlaspunt (LB72): X-coördinaat: 167915,6748 Y-coördinaat: 188987,2055

DWARSPROFIELPLAN

Atlaspunt - 512
Datum opmeting: 1/07/2000
Schaal: 1/100

