


Legende

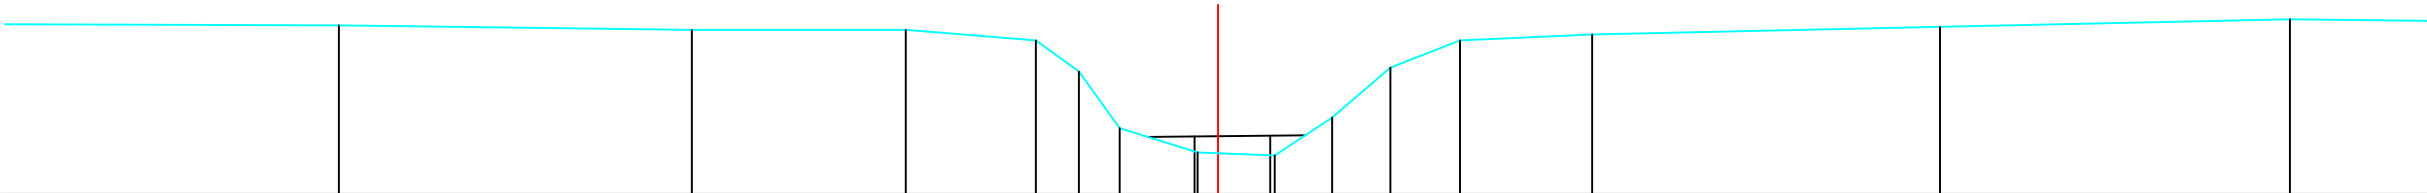

BODEMPEIL	8.23	8.17	8.17	8.03	7.62	6.87	6.55	6.51	7.01	7.67	8.03	8.11	8.21	8.31	
SLIBBODEM															
CUMULAFSTAND	14.16	18.83	21.66	23.38	23.95	24.49	25.52	25.79	26.54	27.30	28.07	28.99	30.74	35.34	39.97
TUSSENAFSTAND	5.85	4.67	2.83	1.72	0.57	0.54	1.03	0.27	0.75	0.76	0.77	0.92	1.75	4.60	4.63

Gemeente Keerbergen_Bonheiden

B2006

Vrouwvliet

VHAG: 6553

Locatie atlaspunt (LB72): X-coördinaat: 167995,6495 Y-coördinaat: 188987,3183

DWARSPROFIELPLAN

Atlaspunt - 514
Datum opmeting: 1/07/2000
Schaal: 1/100

