


Legende

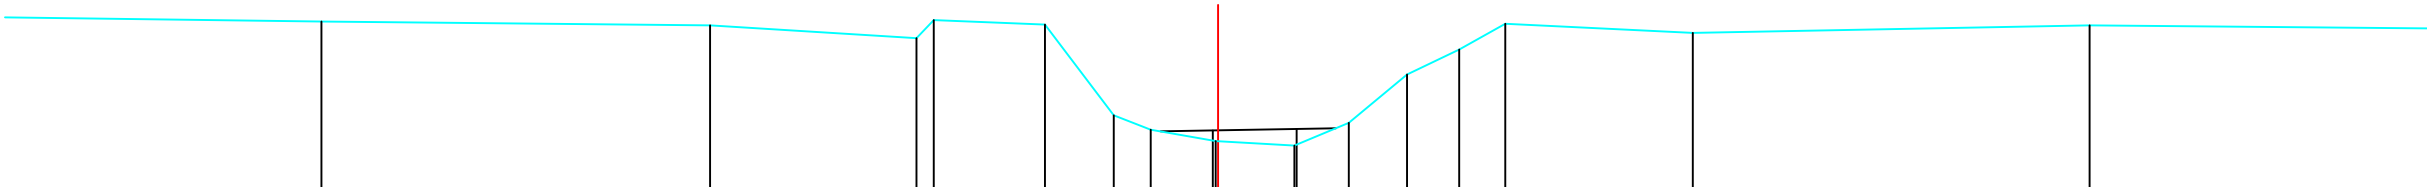

BODEMPEIL	8.28	8.23	8.06	8.30	8.24	7.04	6.85	6.70	6.64	6.94	7.58	7.91	8.25	8.13	8.23	8.19	
SLIBBODEM																	
CUMULAFSTAND	14.46	19.60	22.33	22.56	24.03	24.94	25.43	26.29	26.32	27.33	28.05	28.82	29.51	30.12	32.60	37.85	42.37
TUSSENAFSTAND	6.80	5.14	2.73	0.23	1.47	0.91	0.49	0.86	1.01	0.72	0.77	0.69	0.61	2.48	5.25	4.52	

Gemeente Keerbergen_Bonheiden

B2006

Vrouwvliet

VHAG: 6553

Locatie atlaspunt (LB72): X-coördinaat: 168034,965 Y-coördinaat: 188967,9192

DWARSPROFIELPLAN

Atlaspunt - 515
Datum opmeting: 1/07/2000
Schaal: 1/100

