
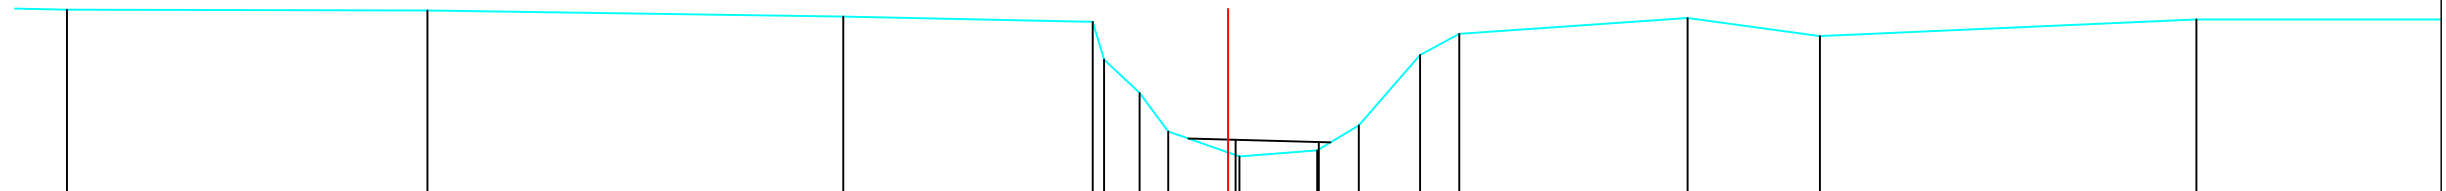


Legende

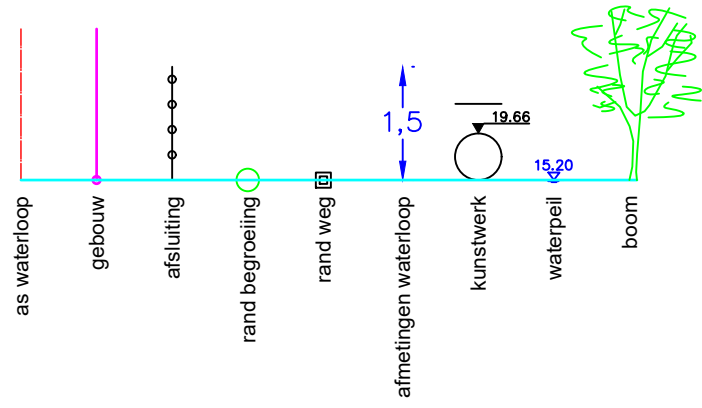

BODEMPEIL	8.49	8.48	8.40	8.33 7.83	7.39	6.88	6.55	6.63	6.96	7.89	8.17	8.38	8.14	8.36	
SLIBBODEM							6.77	6.74							
CUMULAFSTAND	6.22	10.99	16.49	19.79 19.94	20.41	20.79	21.58	21.73	22.76	23.31	24.12	24.64	27.66	29.41	34.39
TUSSENAFSTAND		4.77	5.50	3.30	0.47	0.38	0.79	1.03	0.55	0.81	0.52	3.02	1.75	4.98	4.55

Gemeente Keerbergen\_Bonheiden

**B2006** **Vrouwvliet**

VHAG: 6553

Locatie atlaspunt (LB72): X-coördinaat: 168124,7842 Y-coördinaat: 188967,0255

DWARSPROFIELPLAN

Atlaspunt - 517

Datum opmeting: 1/07/2000

Schaal: 1/100

