


Legende

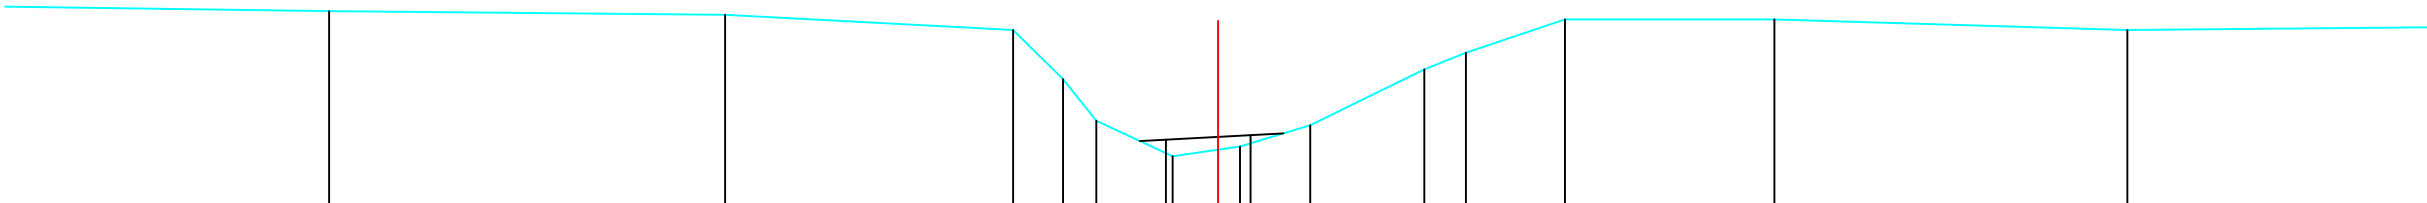

BODEMPEIL	8.63	8.58	8.38	7.73	7.18	6.71	6.84	7.12	7.86	8.08	8.52	8.52	8.38		
SLIBBODEM	6.93 6.99														
CUMULAFSTAND	17.74	22.98	26.79	27.45	27.89	28.90	29.50	29.79	30.72	32.23	32.78	34.09	36.86	41.53	
TUSSENAFSTAND	5.11	5.24	3.81	0.66	0.44	1.01	0.60	0.29	0.93	1.51	0.55	1.31	2.77	4.67	4.50

Gemeente Keerbergen_Bonheiden

B2006

Vrouwvliet

VHAG: 6553

Locatie atlaspunt (LB72): X-coördinaat: 168209,3232 Y-coördinaat: 188963,2533

DWARSPROFIELPLAN

Atlaspunt - 519
Datum opmeting: 1/07/2000
Schaal: 1/100

