


Legende

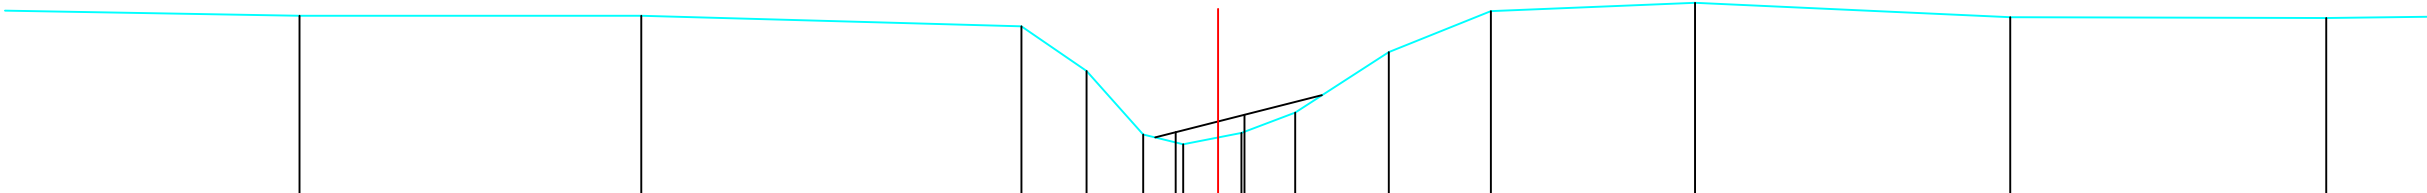

BODEMPEIL	8.41	8.41	8.27	7.68	6.84	6.71	6.86	7.13	7.93	8.47	8.58	8.39	8.38	
SLIBBODEM														
CUMULAFSTAND	10.07	14.59	19.62	20.48	21.23	21.76	22.22	22.53	23.24	24.48	25.83	28.53	32.70	36.88
TUSSENAFSTAND	4.62	4.52	5.03	0.86	0.75	0.53	0.46	0.31	0.71	1.24	1.35	2.70	4.17	4.18

Gemeente Keerbergen

B2006

Vrouwvliet

VHAG: 6553

Locatie atlaspunt (LB72):

X-coördinaat: 168340,1463 Y-coördinaat: 188937,5245

DWARSPROFIELPLAN

Atlaspunt - 523

Datum opmeting: 1/07/2000

Schaal: 1/100



VLAAMS-
BRABANT