
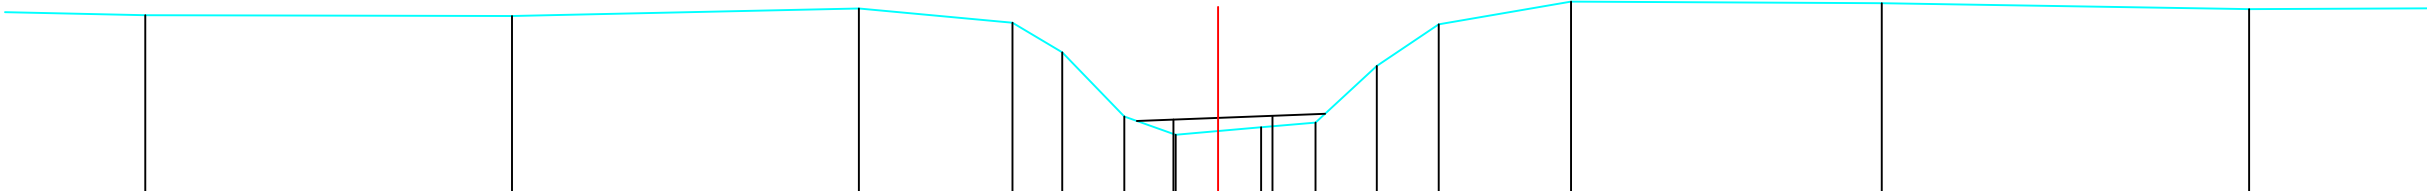


Legende

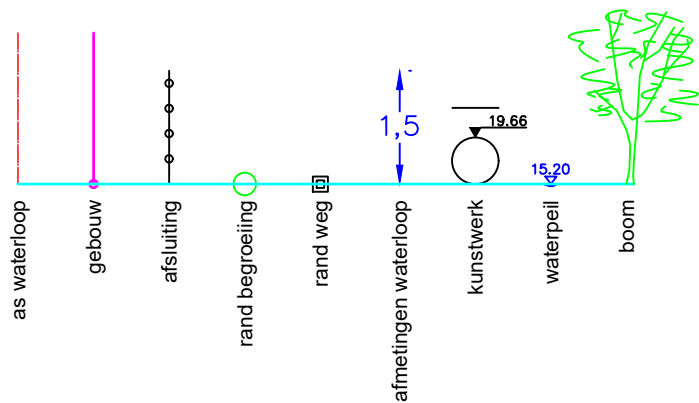

BODEMPEIL	8.39	8.38	8.48	8.29	7.90	7.05	6.81	6.91	6.97	7.72	8.27	8.57	8.55	8.47	
SLIBBODEM	7.01 7.06														
CUMULAFSTAND	4.16	9.01	13.60	15.63	16.29	17.11	17.79	18.35	18.92	19.64	20.45	21.27	23.02	27.13	31.99
TUSSENAFSTAND		4.85	4.59	2.03	0.66	0.82	0.68	0.56	0.72	0.81	0.82	1.75	4.11	4.86	4.15

Gemeente Keerbergen

B2006

Vrouwvliet

VHAG: 6553

Locatie atlaspunt (LB72): X-coördinaat: 168426,6413 Y-coördinaat: 188941,9931

DWARSPROFIELPLAN

Atlaspunt - 525
Datum opmeting: 1/07/2000
Schaal: 1/100

