


Legende

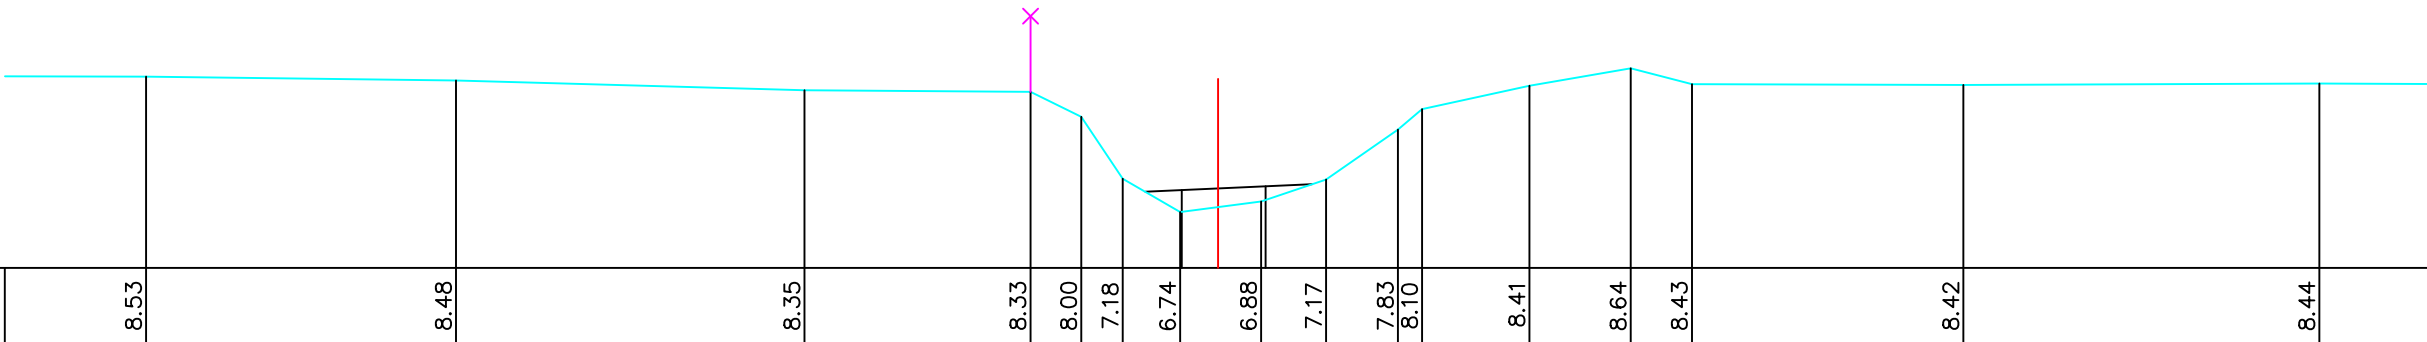

BODEMPEIL	8.53	8.48	8.35	8.33	8.00	7.18	6.74	6.88	7.17	7.83	8.10	8.41	8.64	8.43	8.42	8.44
SLIBBODEM							7.03	7.08								
CUMULAFSTAND	4.70	8.80	13.41	16.40	17.07	17.62	18.38	18.88	19.45	20.31	21.26	21.58	23.00	24.34	25.15	28.74
TUSSENAFSTAND		4.10	4.61	2.99	0.67	0.55	0.76	0.50	0.57	0.86	0.95	0.32	1.42	1.34	0.81	3.59
																4.71

Gemeente Keerbergen

B2006

Vrouwvliet

VHAG: 6553

Locatie atlaspunt (LB72): X-coördinaat: 168456,0494 Y-coördinaat: 188907,3061

DWARSPROFIELPLAN

Atlaspunt - 526
Datum opmeting: 1/07/2000
Schaal: 1/100

