


Legende

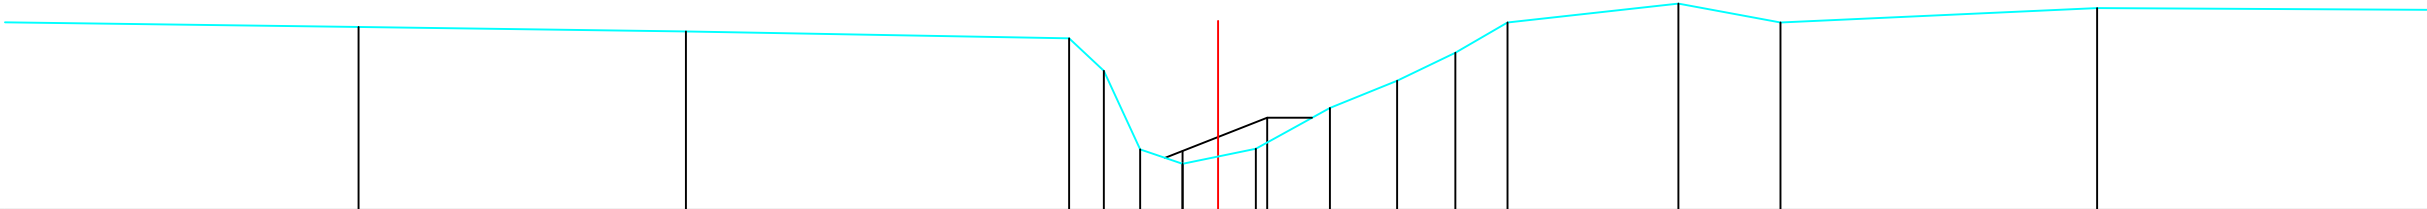

BODEMPEIL	8.42	8.36	8.27	7.84	6.80	6.61	6.81	7.35	7.71	8.08	8.48	8.73	8.48	8.67		
SLIBBODEM	6.78 7.22															
CUMULAFSTAND	10.17	14.50	19.57	20.03	20.51	21.07	21.54	22.04	23.02	23.91	24.68	25.37	27.63	28.98	33.17	
TUSSENAFSTAND	5.27	4.33	5.07	0.46	0.48	0.56	0.47	0.50	0.98	0.89	0.77	0.69	2.26	1.35	4.19	5.52

Gemeente Keerbergen

B2006

Vrouwvliet

VHAG: 6553

Locatie atlaspunt (LB72):

X-coördinaat: 168495,3277 Y-coördinaat: 188914,179

DWARSPROFIELPLAN

Atlaspunt - 527

Datum opmeting: 1/07/2000

Schaal: 1/100



VLAAMS-
BRABANT