


Legende

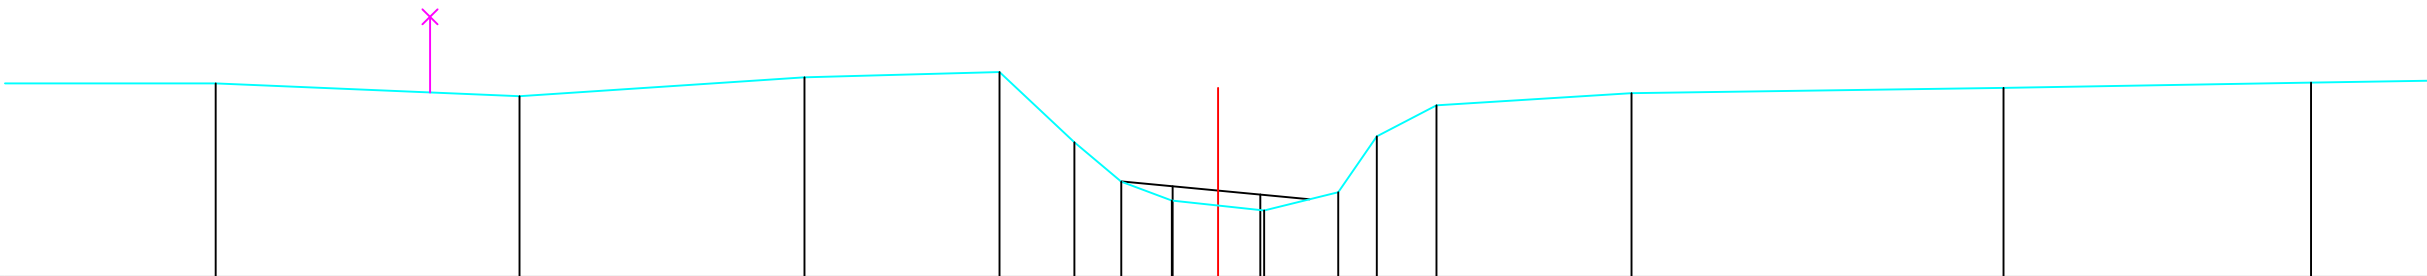

BODEMPEIL	8.56	8.39	8.64	8.71	7.78	7.26	7.01	6.88	7.12	7.86	8.27	8.43	8.50	8.57	
SLIBBODEM															
CUMULAFSTAND	9.95	13.97	17.74	20.32	21.31	21.93	22.60	23.21	23.82	24.80	25.31	26.10	28.68	33.60	37.67
TUSSENAFSTAND	3.82	4.02	3.77	2.58	0.99	0.62	0.67	0.61	0.61	0.98	0.51	0.79	2.58	4.92	4.07

Gemeente Keerbergen

B2006

Vrouwvliet

VHAG: 6553

Locatie atlaspunt (LB72): X-coördinaat: 168540,5997 Y-coördinaat: 188938,6829

DWARSPROFIELPLAN

Atlaspunt - 528
Datum opmeting: 1/07/2000
Schaal: 1/100

