
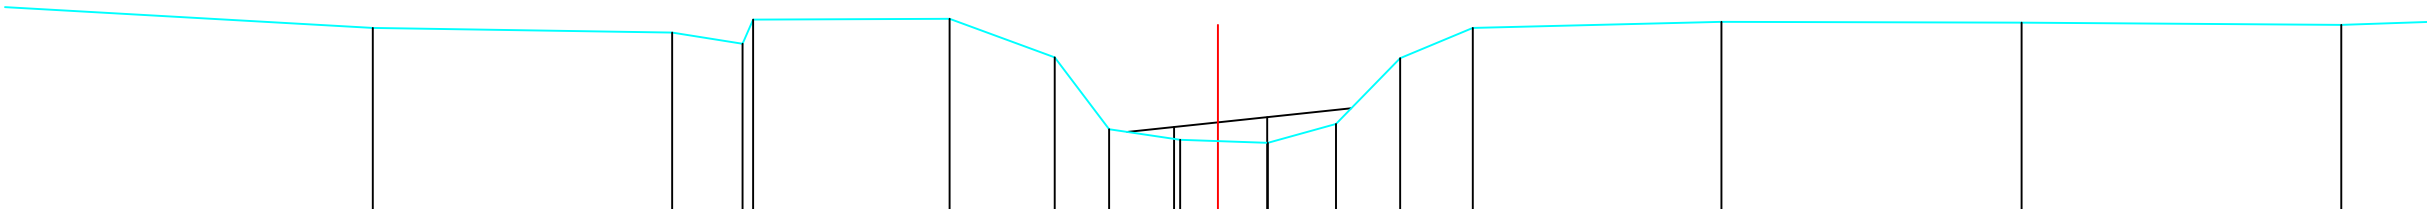


Legende

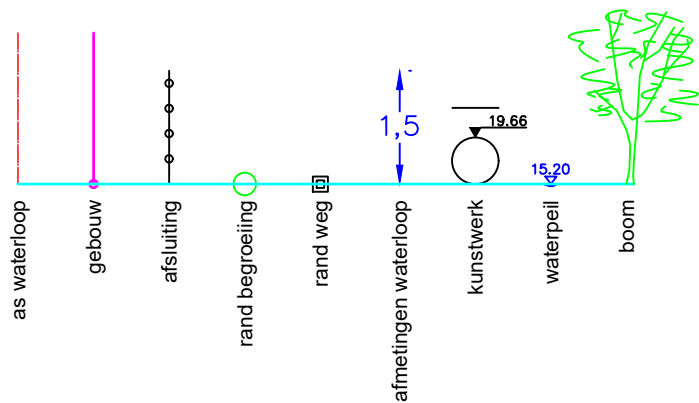

BODEMPEIL	8.46		8.40	8.25	8.57		8.58		8.07	7.12	6.98		6.94	7.19	8.06	8.46		8.54		8.53		8.50
SLIBBODEM											7.15		7.28									
CUMULAFSTAND	11.00		14.96	15.89	16.03		18.63		20.02	20.74	21.68	22.18	22.84	23.74	24.59	25.55		28.84		32.81		37.04
TUSSENAFSTAND	5.13		3.96	0.93		2.60		1.39	0.72	0.94	0.50	0.66	0.90	0.85	0.96		3.29		3.97		4.23	

Gemeente Keerbergen

B2006

Vrouwvliet

VHAG: 6553

Locatie atlaspunt (LB72): X-coördinaat: 168581,2441 Y-coördinaat: 188947,4074

DWARSPROFIELPLAN

Atlaspunt - 529
Datum opmeting: 1/07/2000
Schaal: 1/100

