


Legende

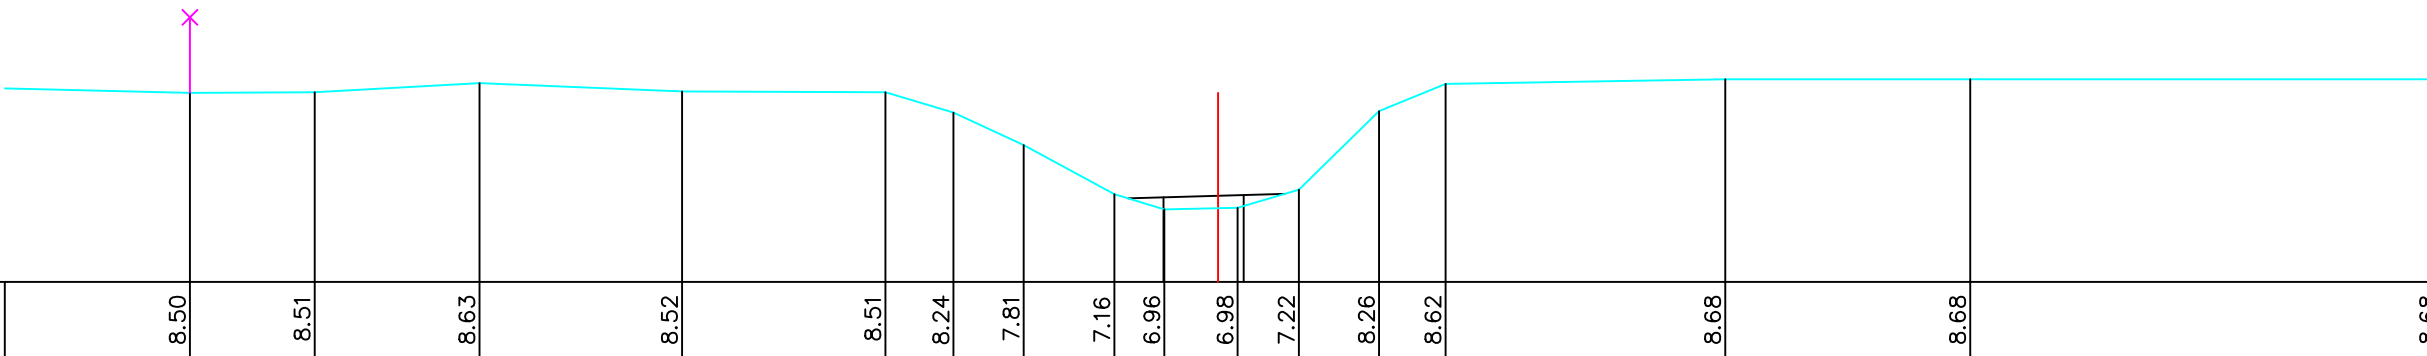

BODEMPEIL	8.50	8.51	8.63	8.52	8.51	8.24	7.81	7.16	6.96	6.98	7.22	8.26	8.62	8.68	8.68	8.68
SLIBBODEM									7.12	7.15						
CUMULAFSTAND	12.41	14.06	16.24	18.92	21.61	22.51	23.44	24.64	25.30	26.01	26.27	27.08	28.14	29.02	32.72	42.18
TUSSENAFSTAND	2.46	1.65	2.18	2.68	2.69	0.90	0.93	1.20	0.66	0.71	0.26	0.81	1.06	0.88	3.70	6.22

Gemeente Keerbergen

B2006

Vrouwvliet

VHAG: 6553

Locatie atlaspunt (LB72): X-coördinaat: 168611,6843 Y-coördinaat: 188979,6893

DWARSPROFIELPLAN

Atlaspunt - 530
Datum opmeting: 1/07/2000
Schaal: 1/100

